




Majviken 140






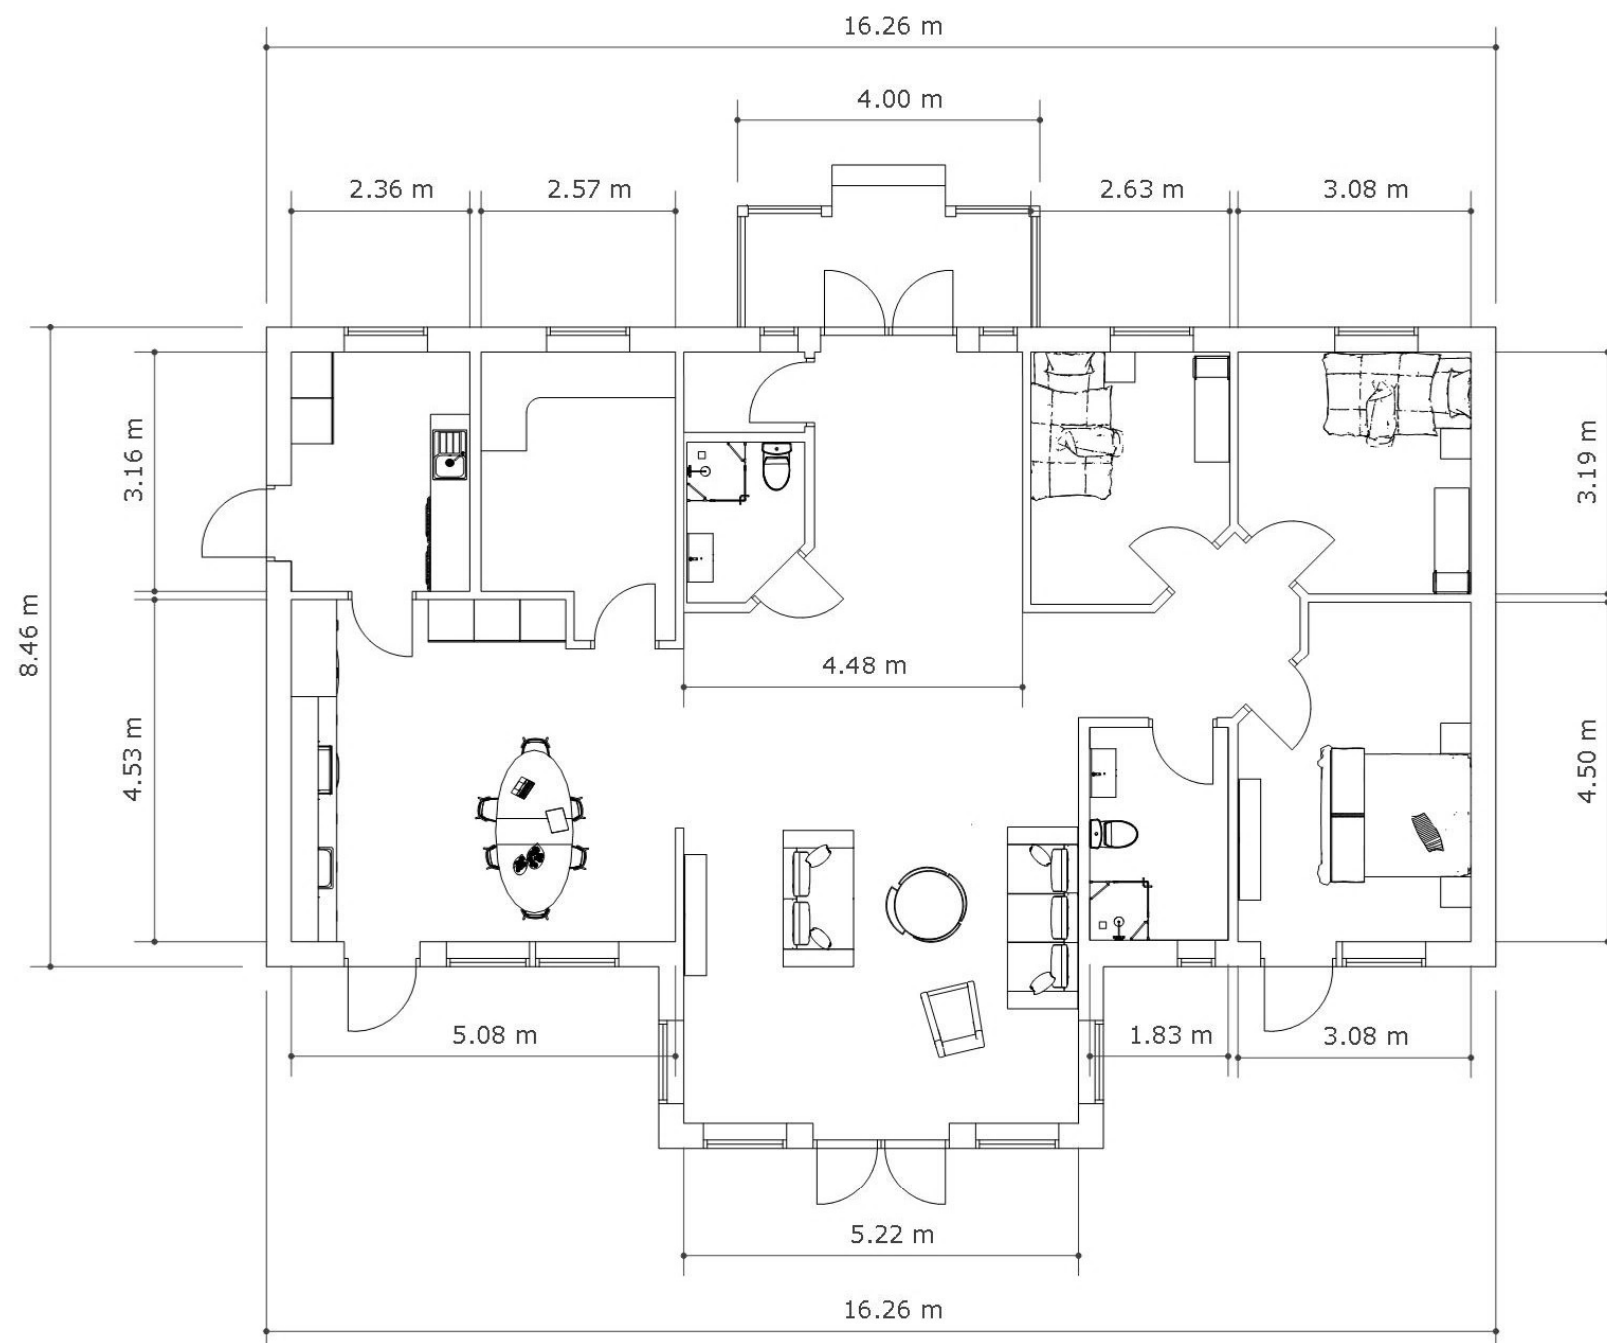

Plan 1:100

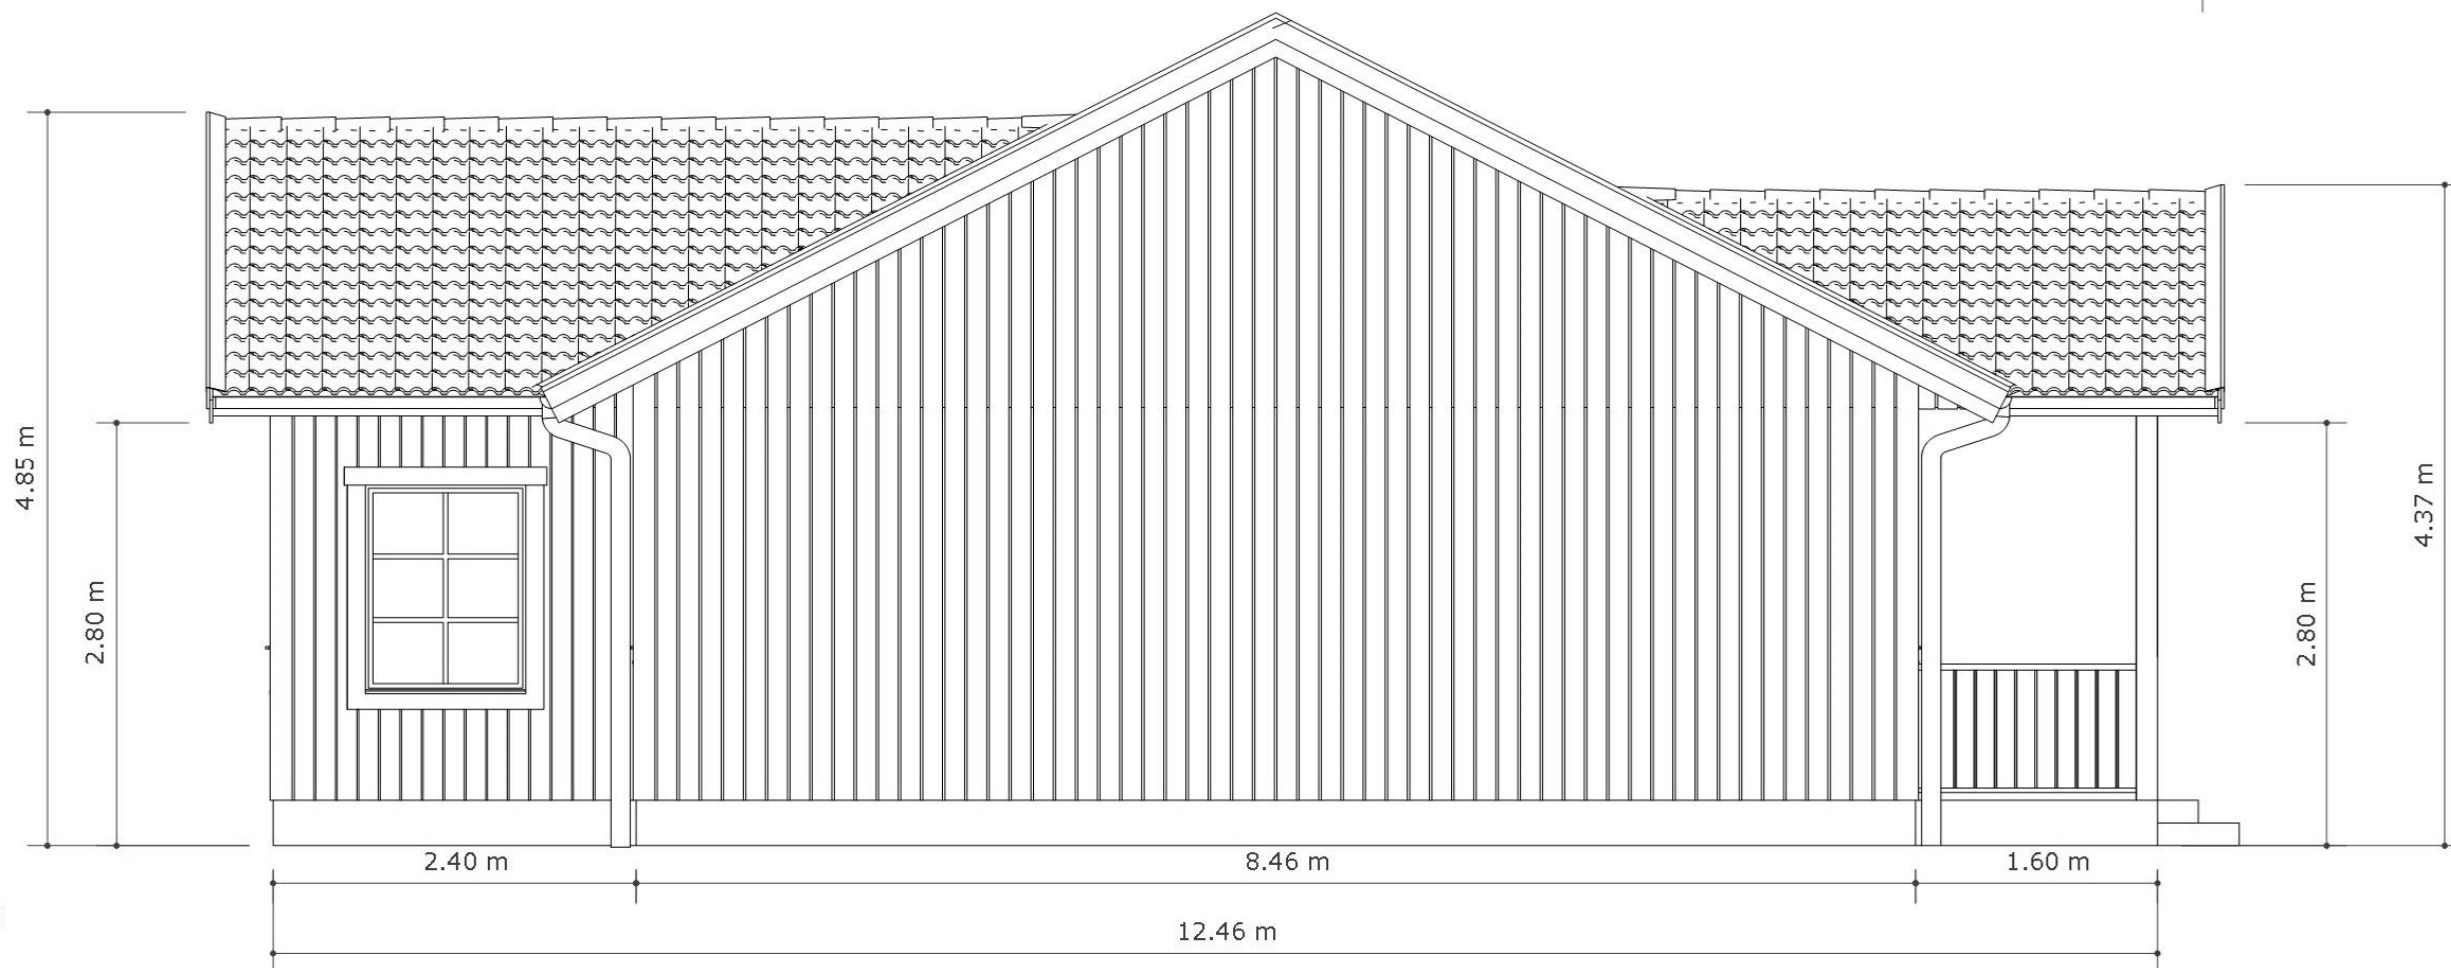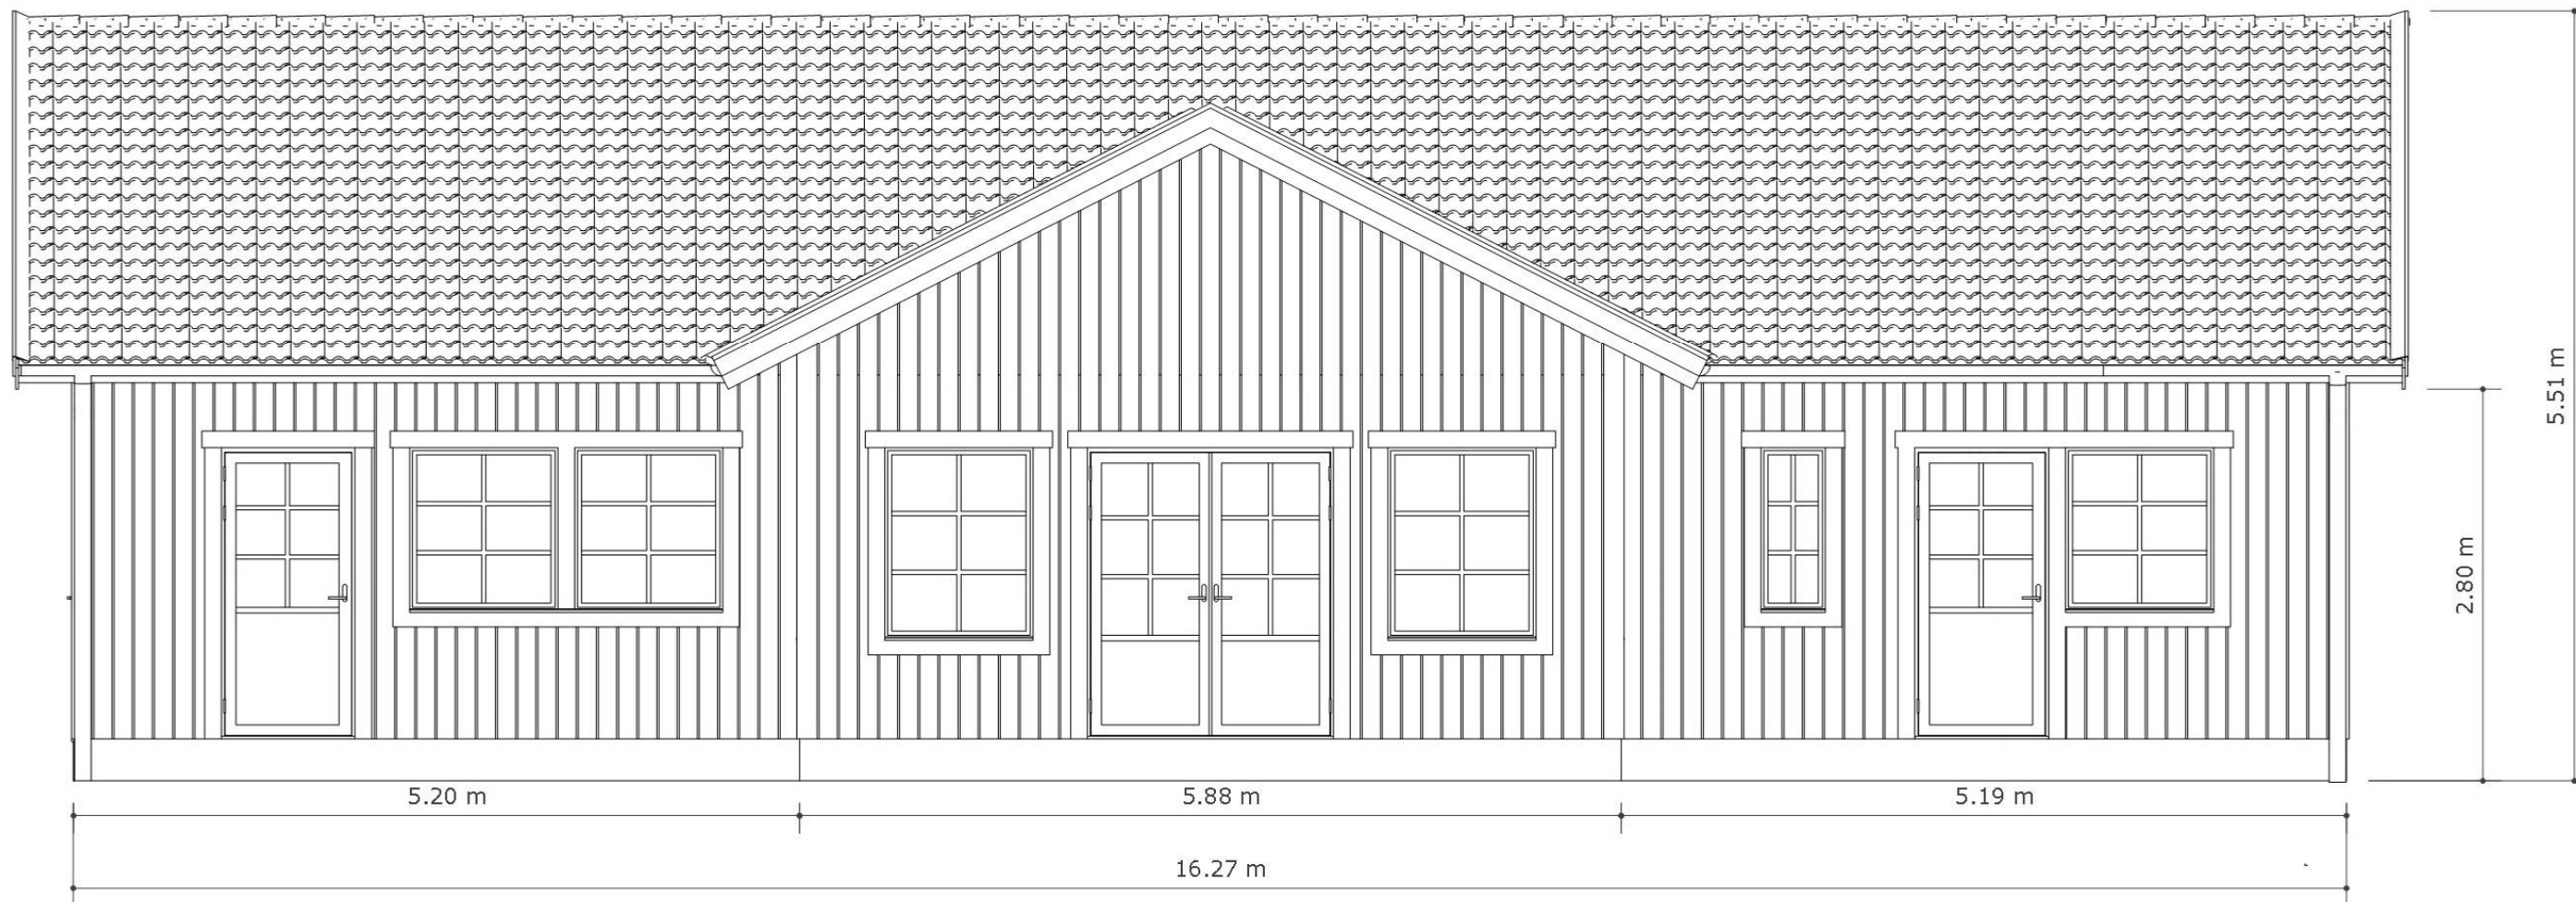

Fasad 1:50

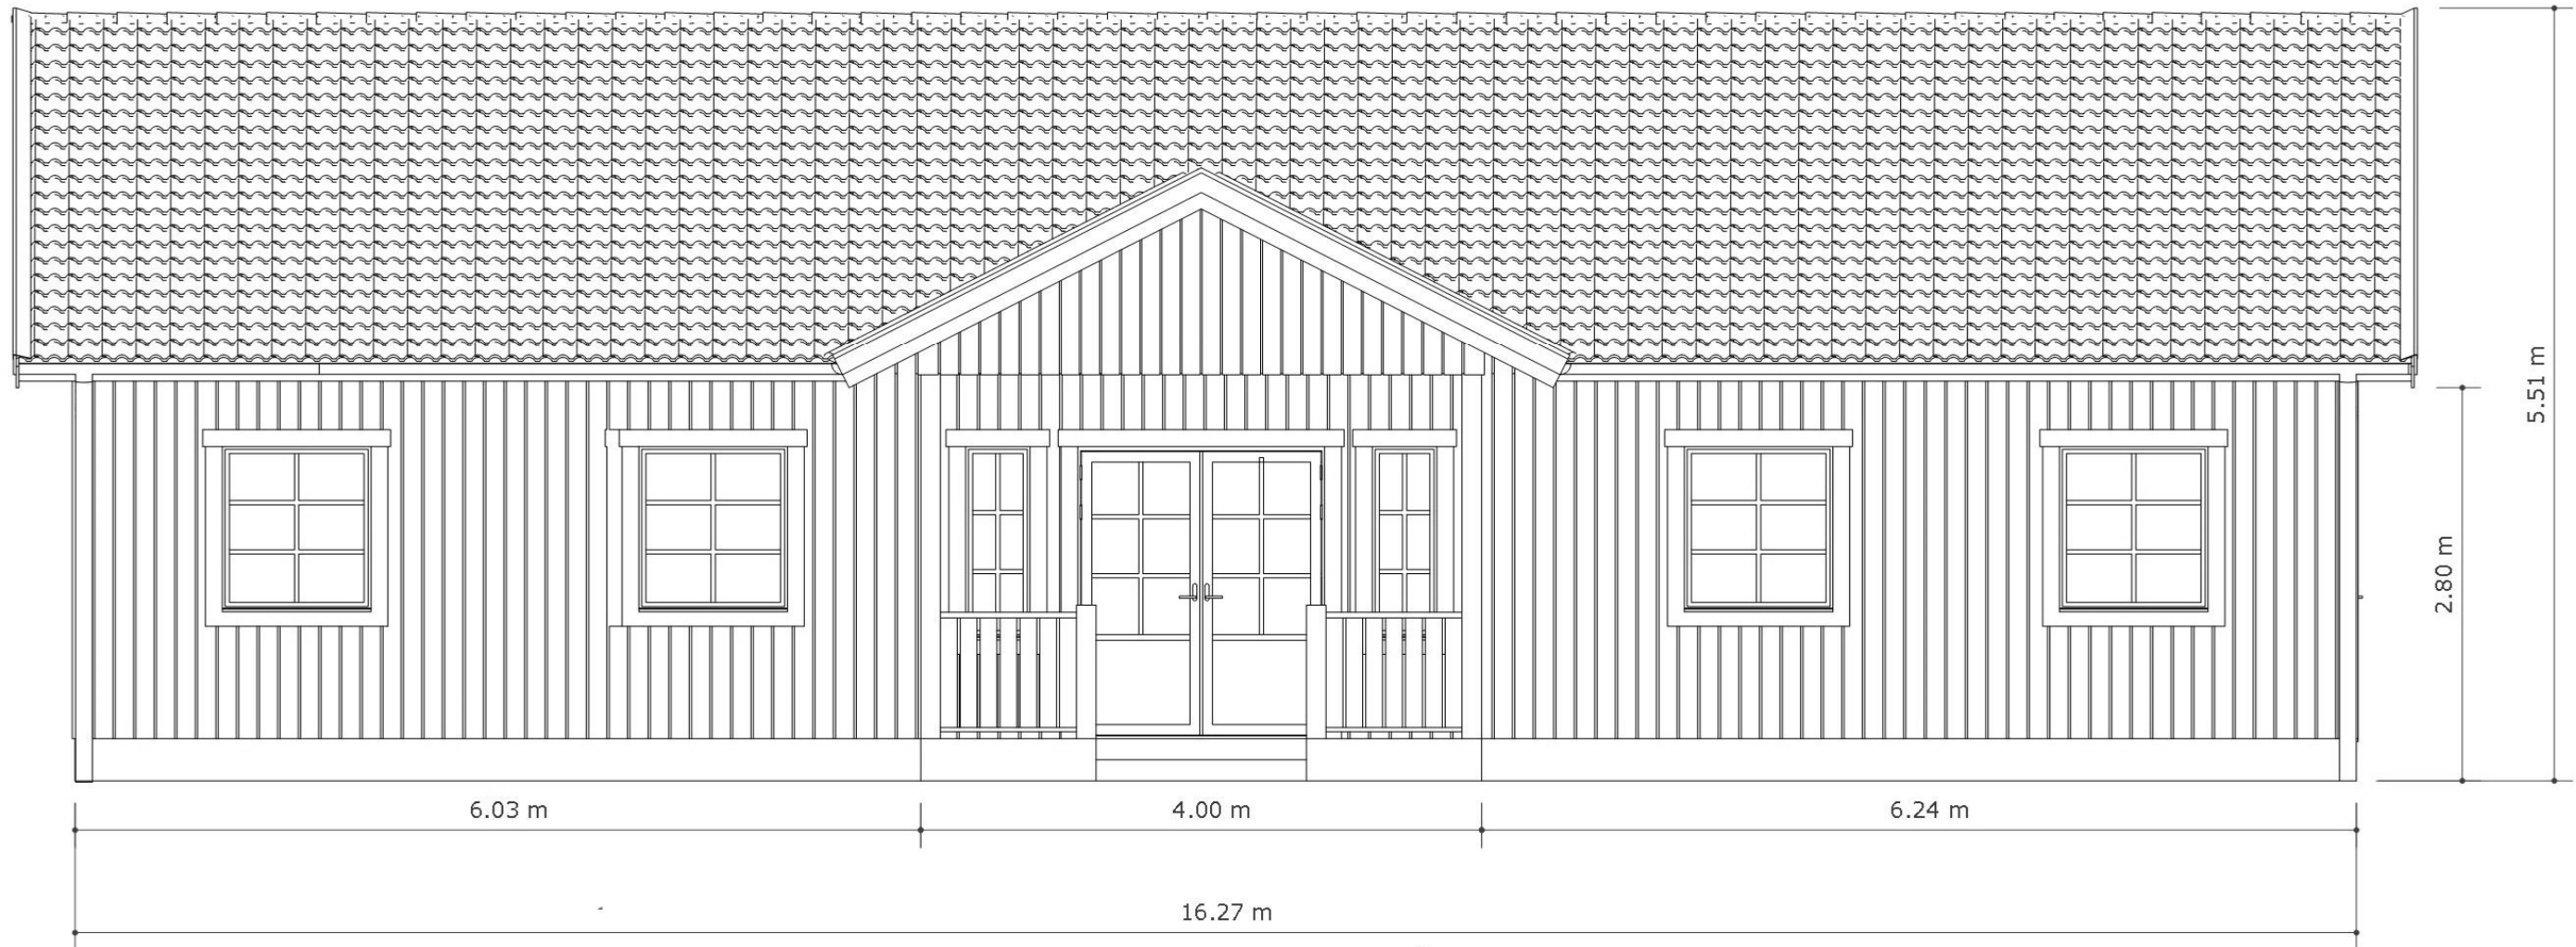

Fasad 1:50