




Plan 1:50

Bolus-Villa


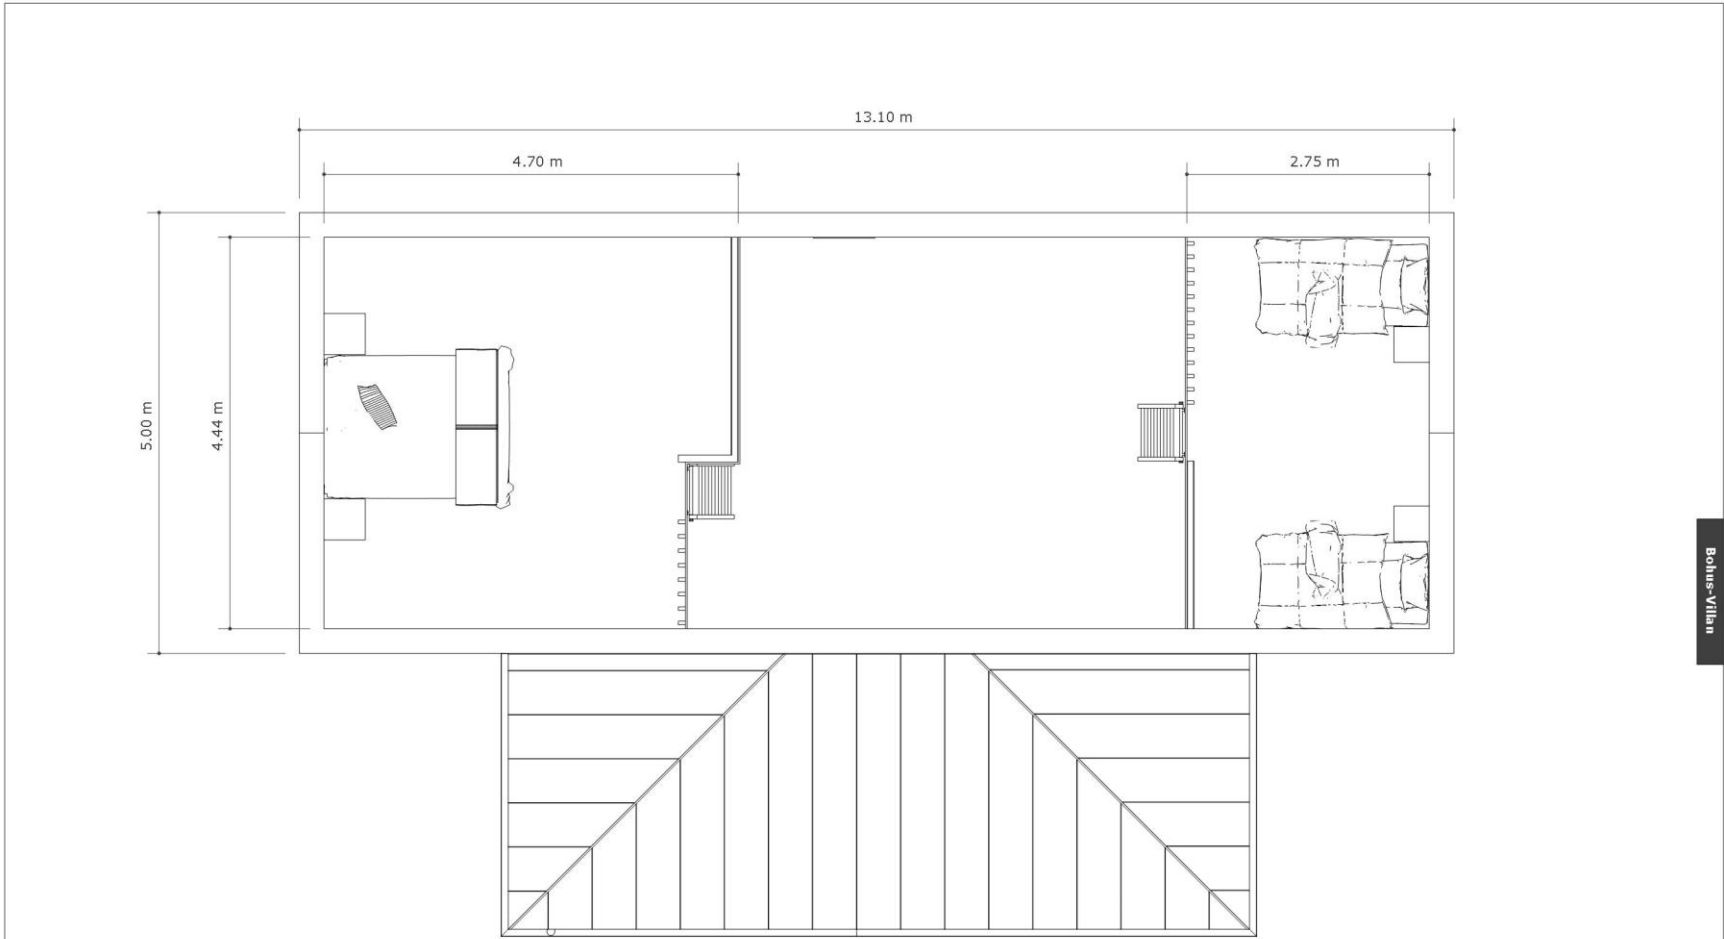


Bohus-Villen

Plan 1:50

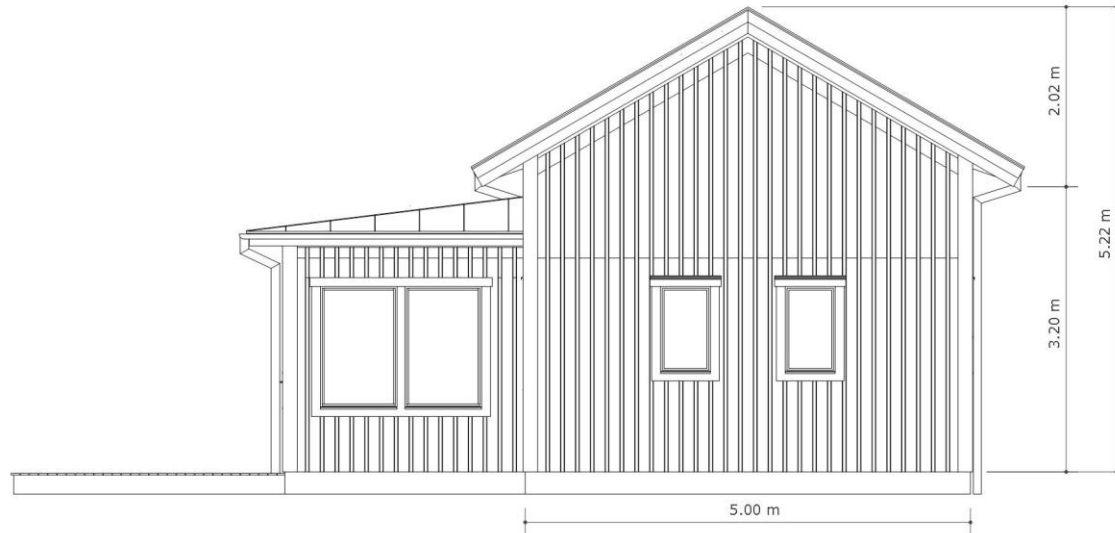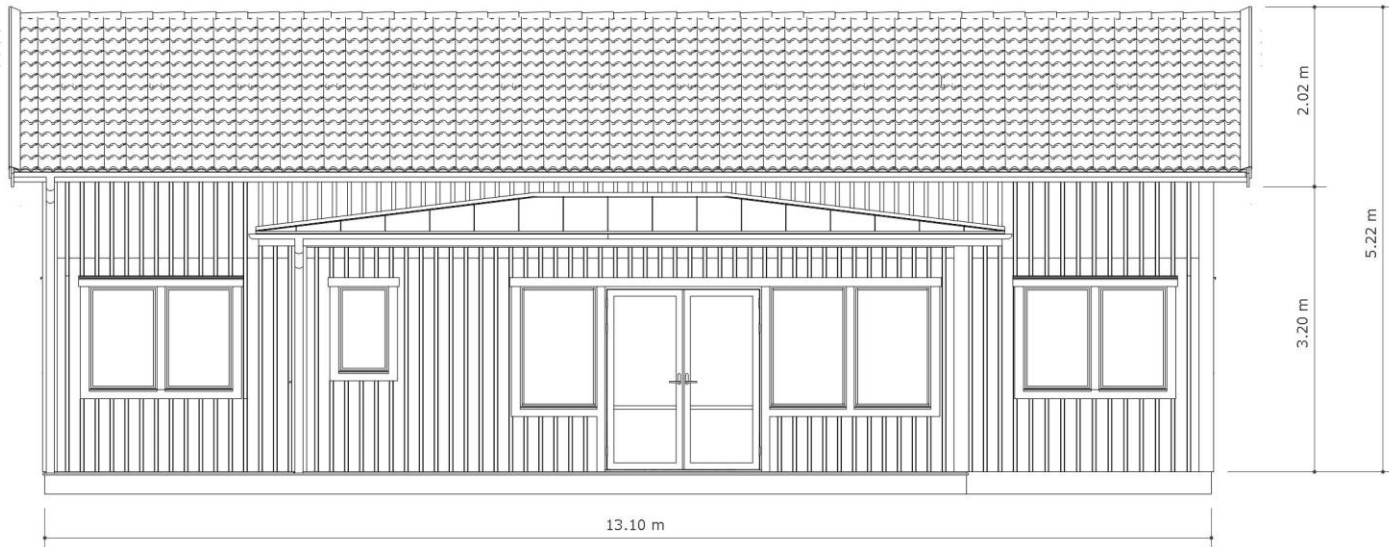

*Fasad 1:50*

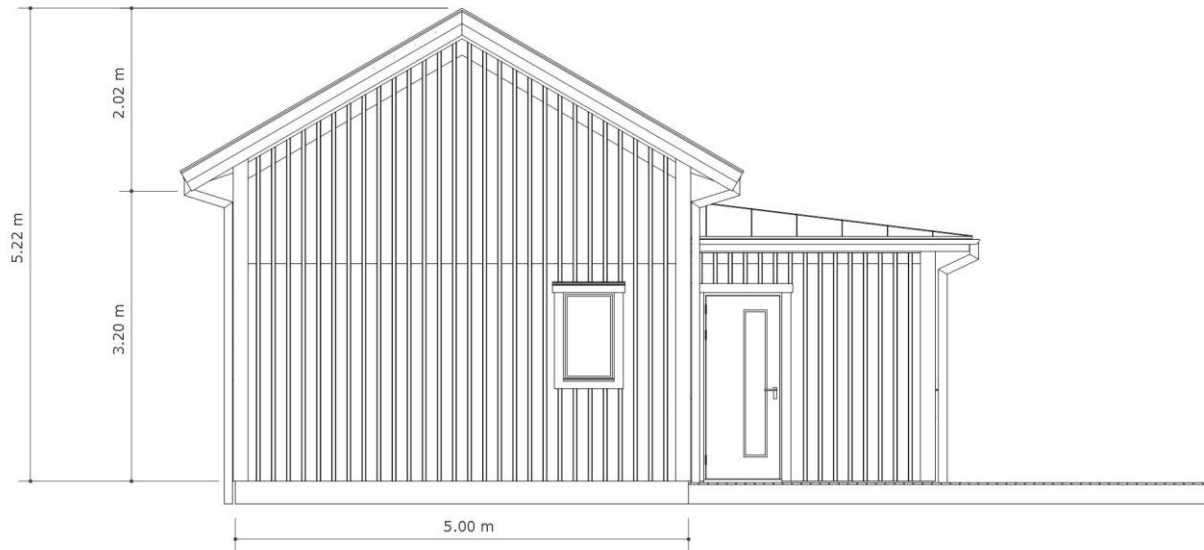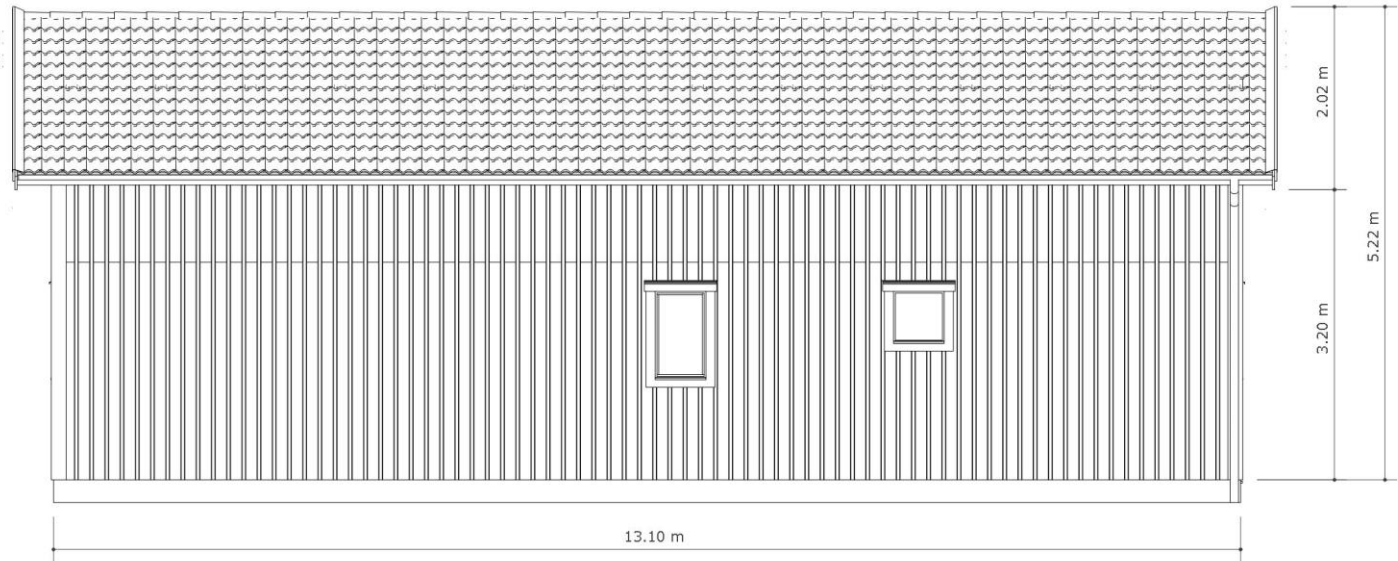

*Fasad 1:50*