



# A-Frame 136





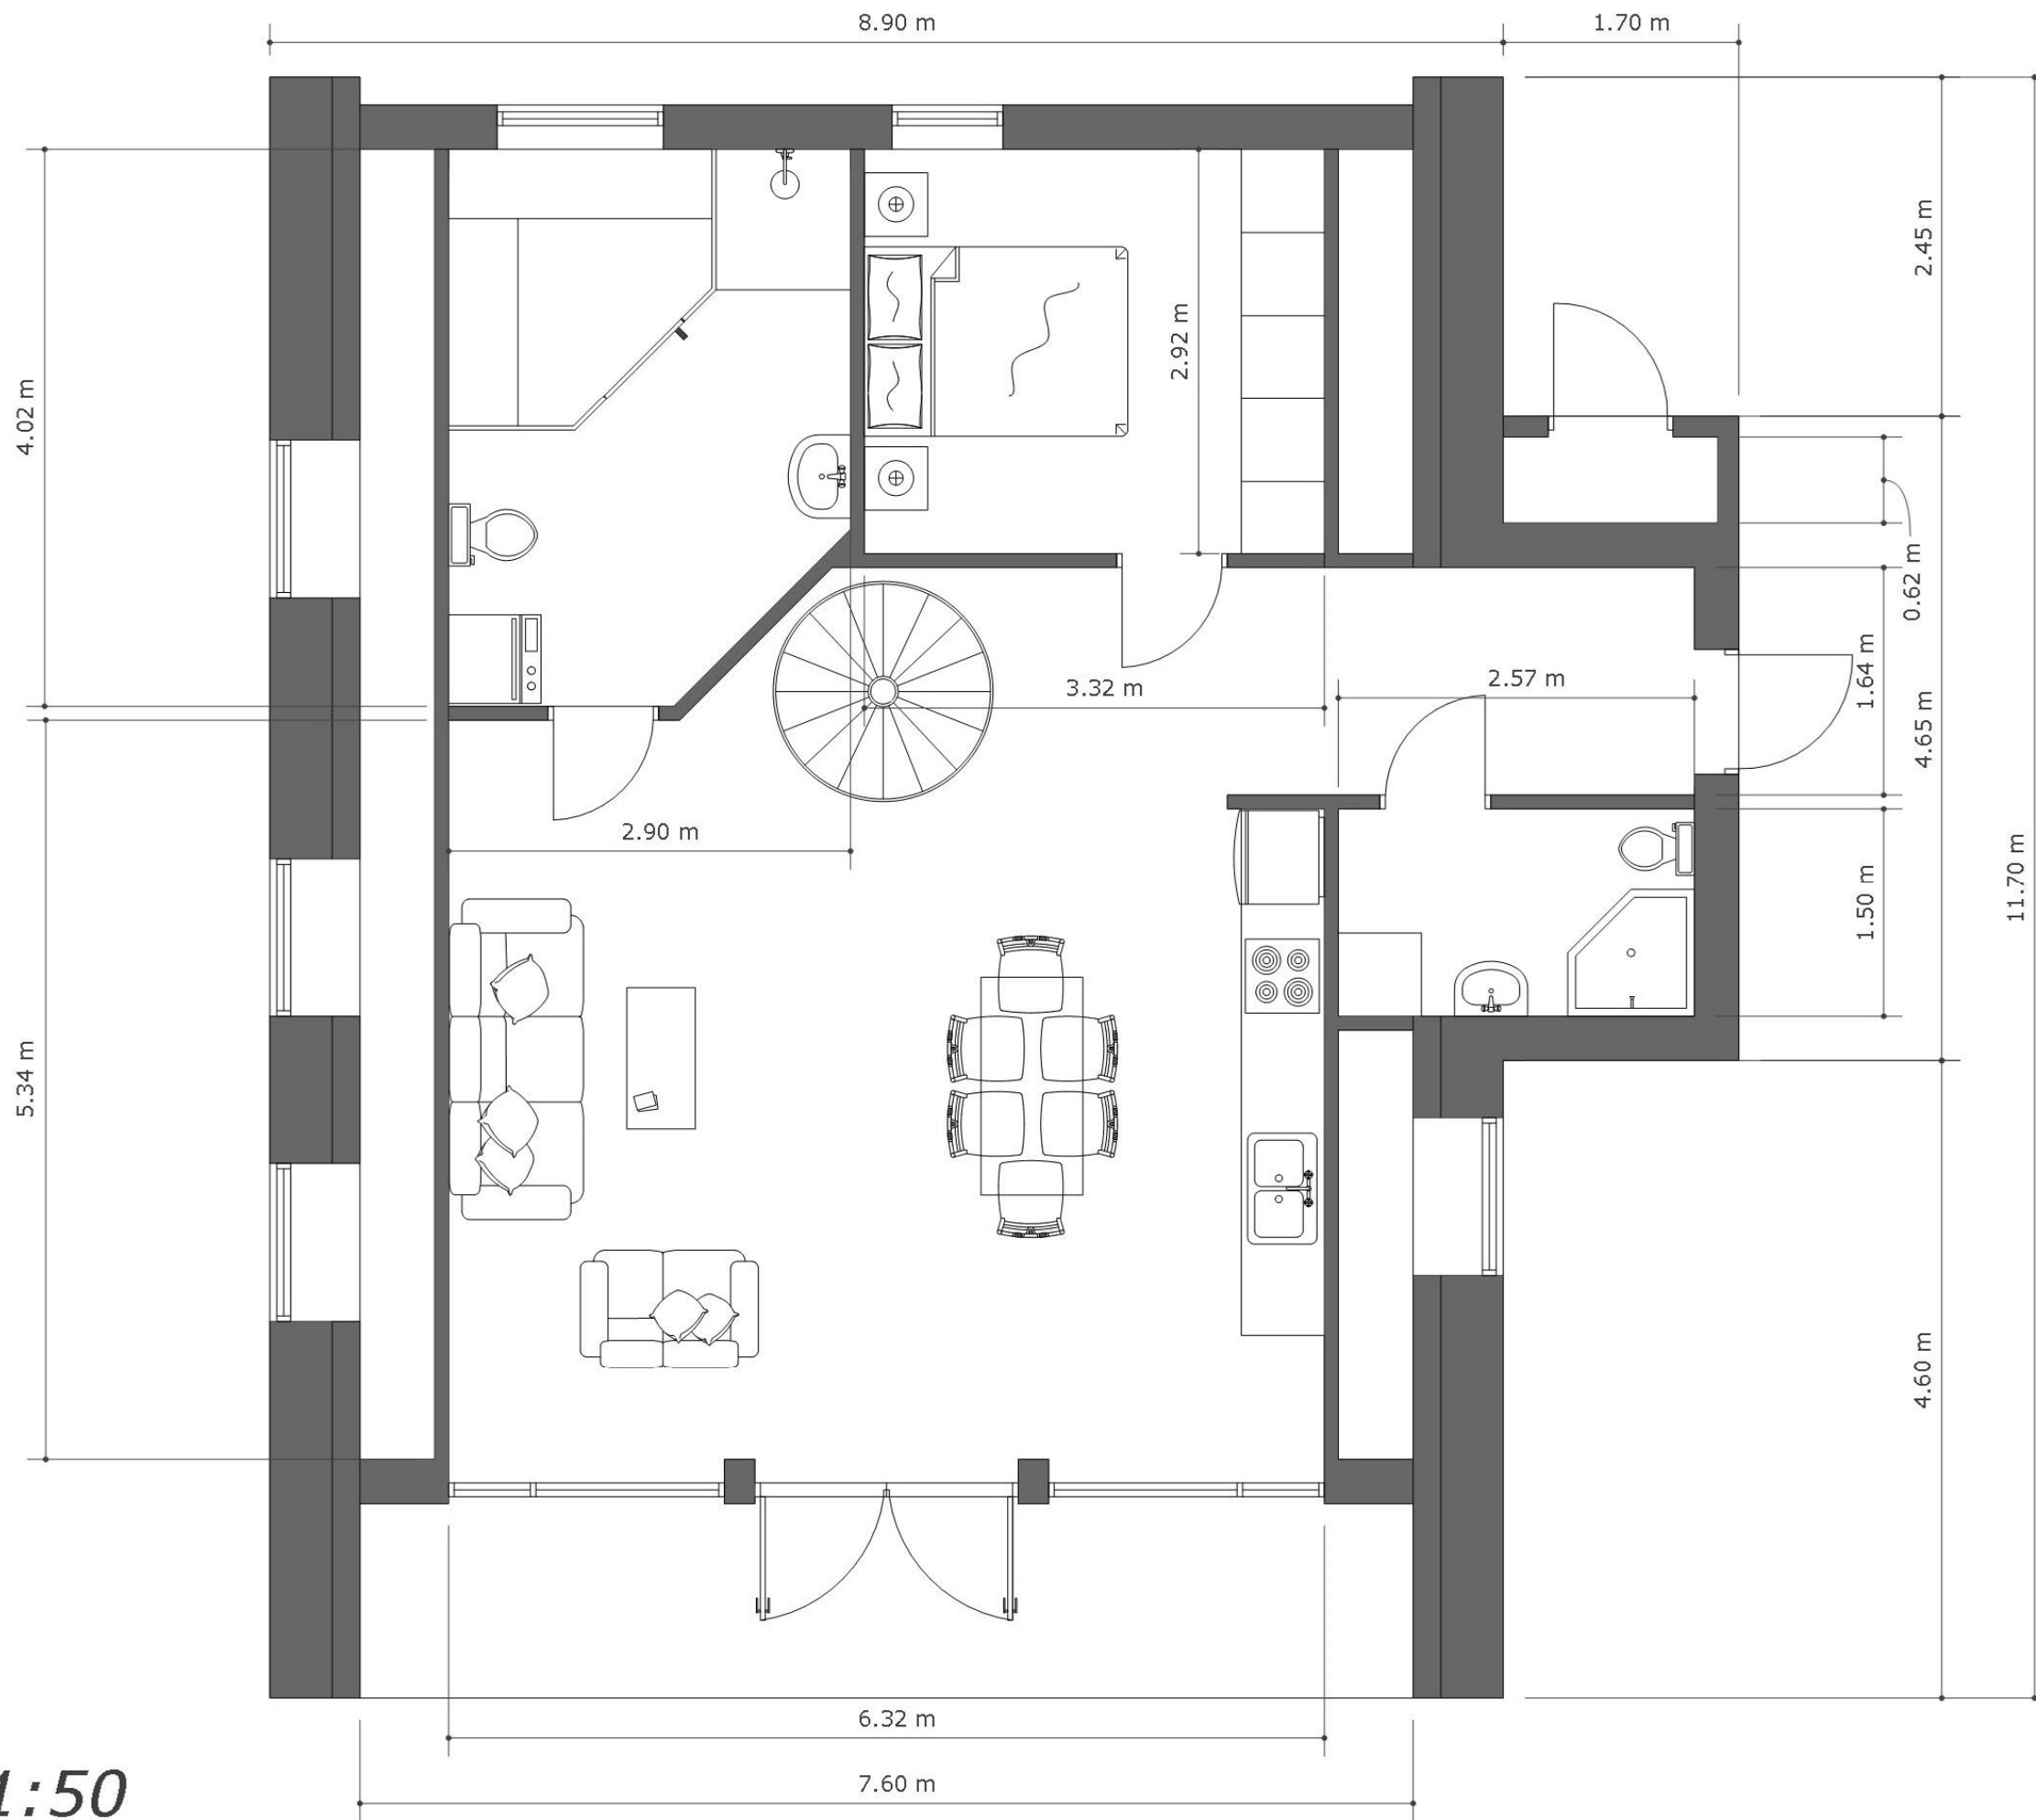

*Entréplan 1:50*

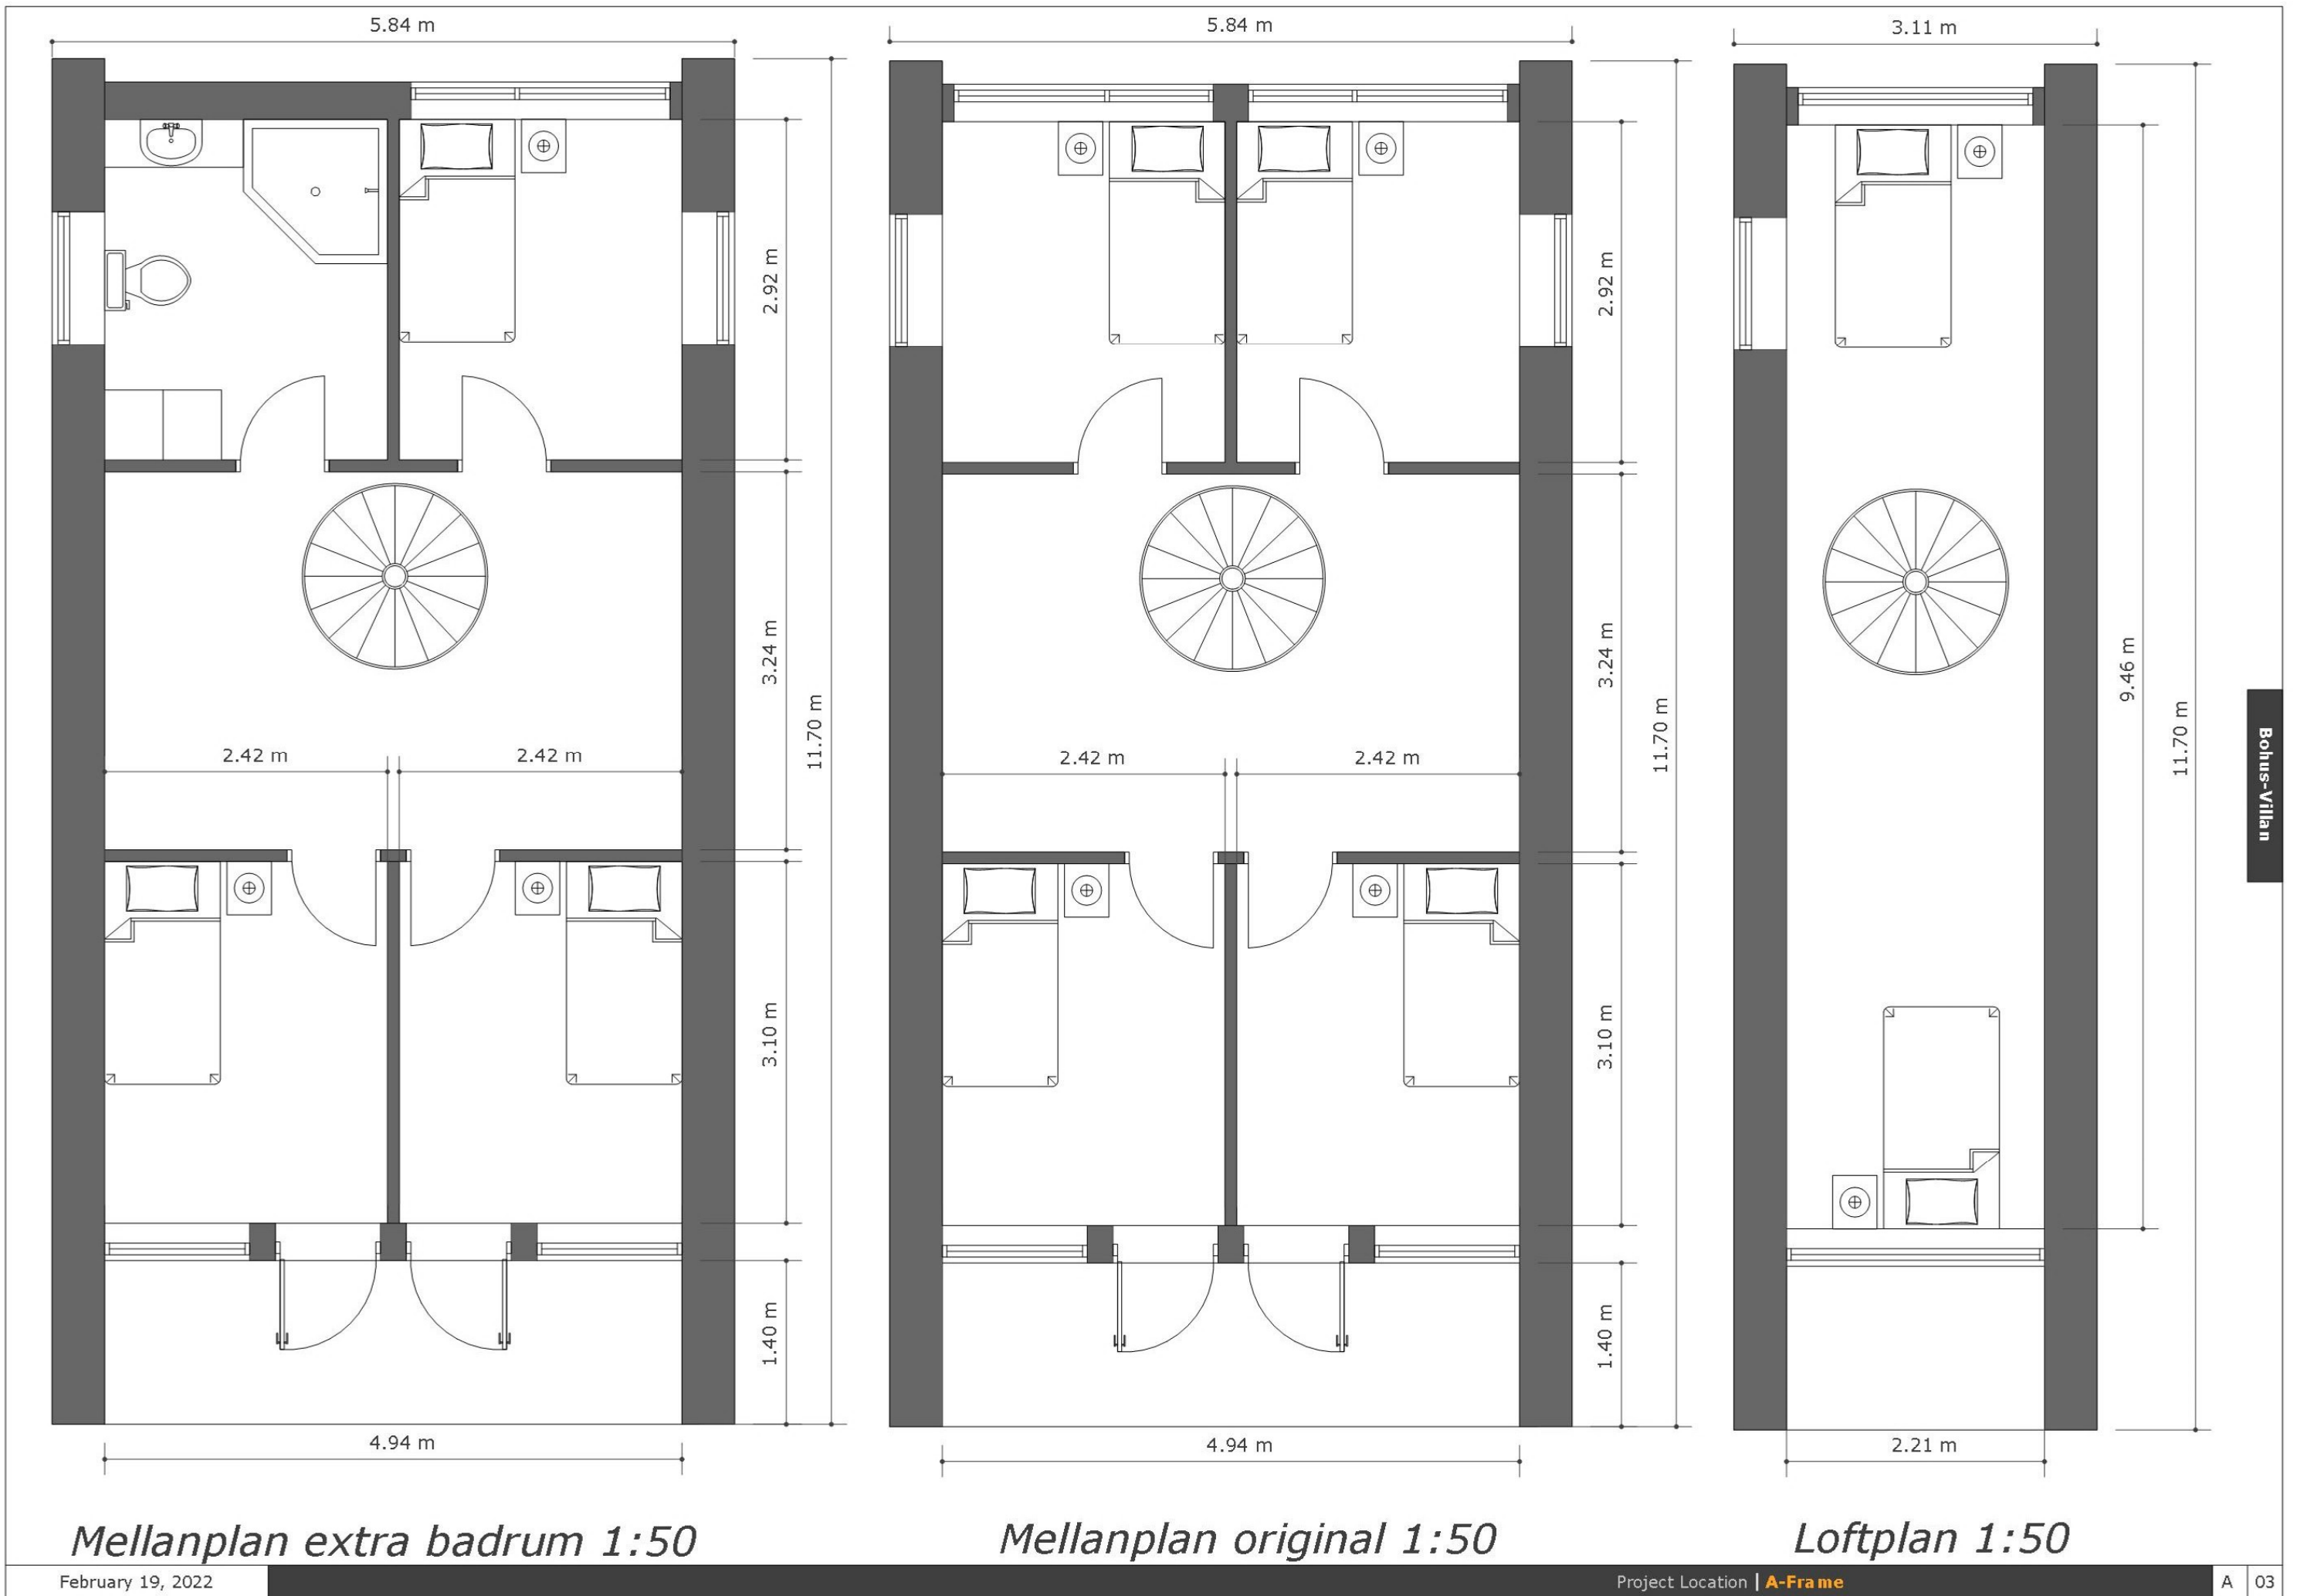


*Mellanplan extra badrum 1:50*

*Mellanplan original 1:50*


*Loftplan 1:50*




*Fasad 1:50*

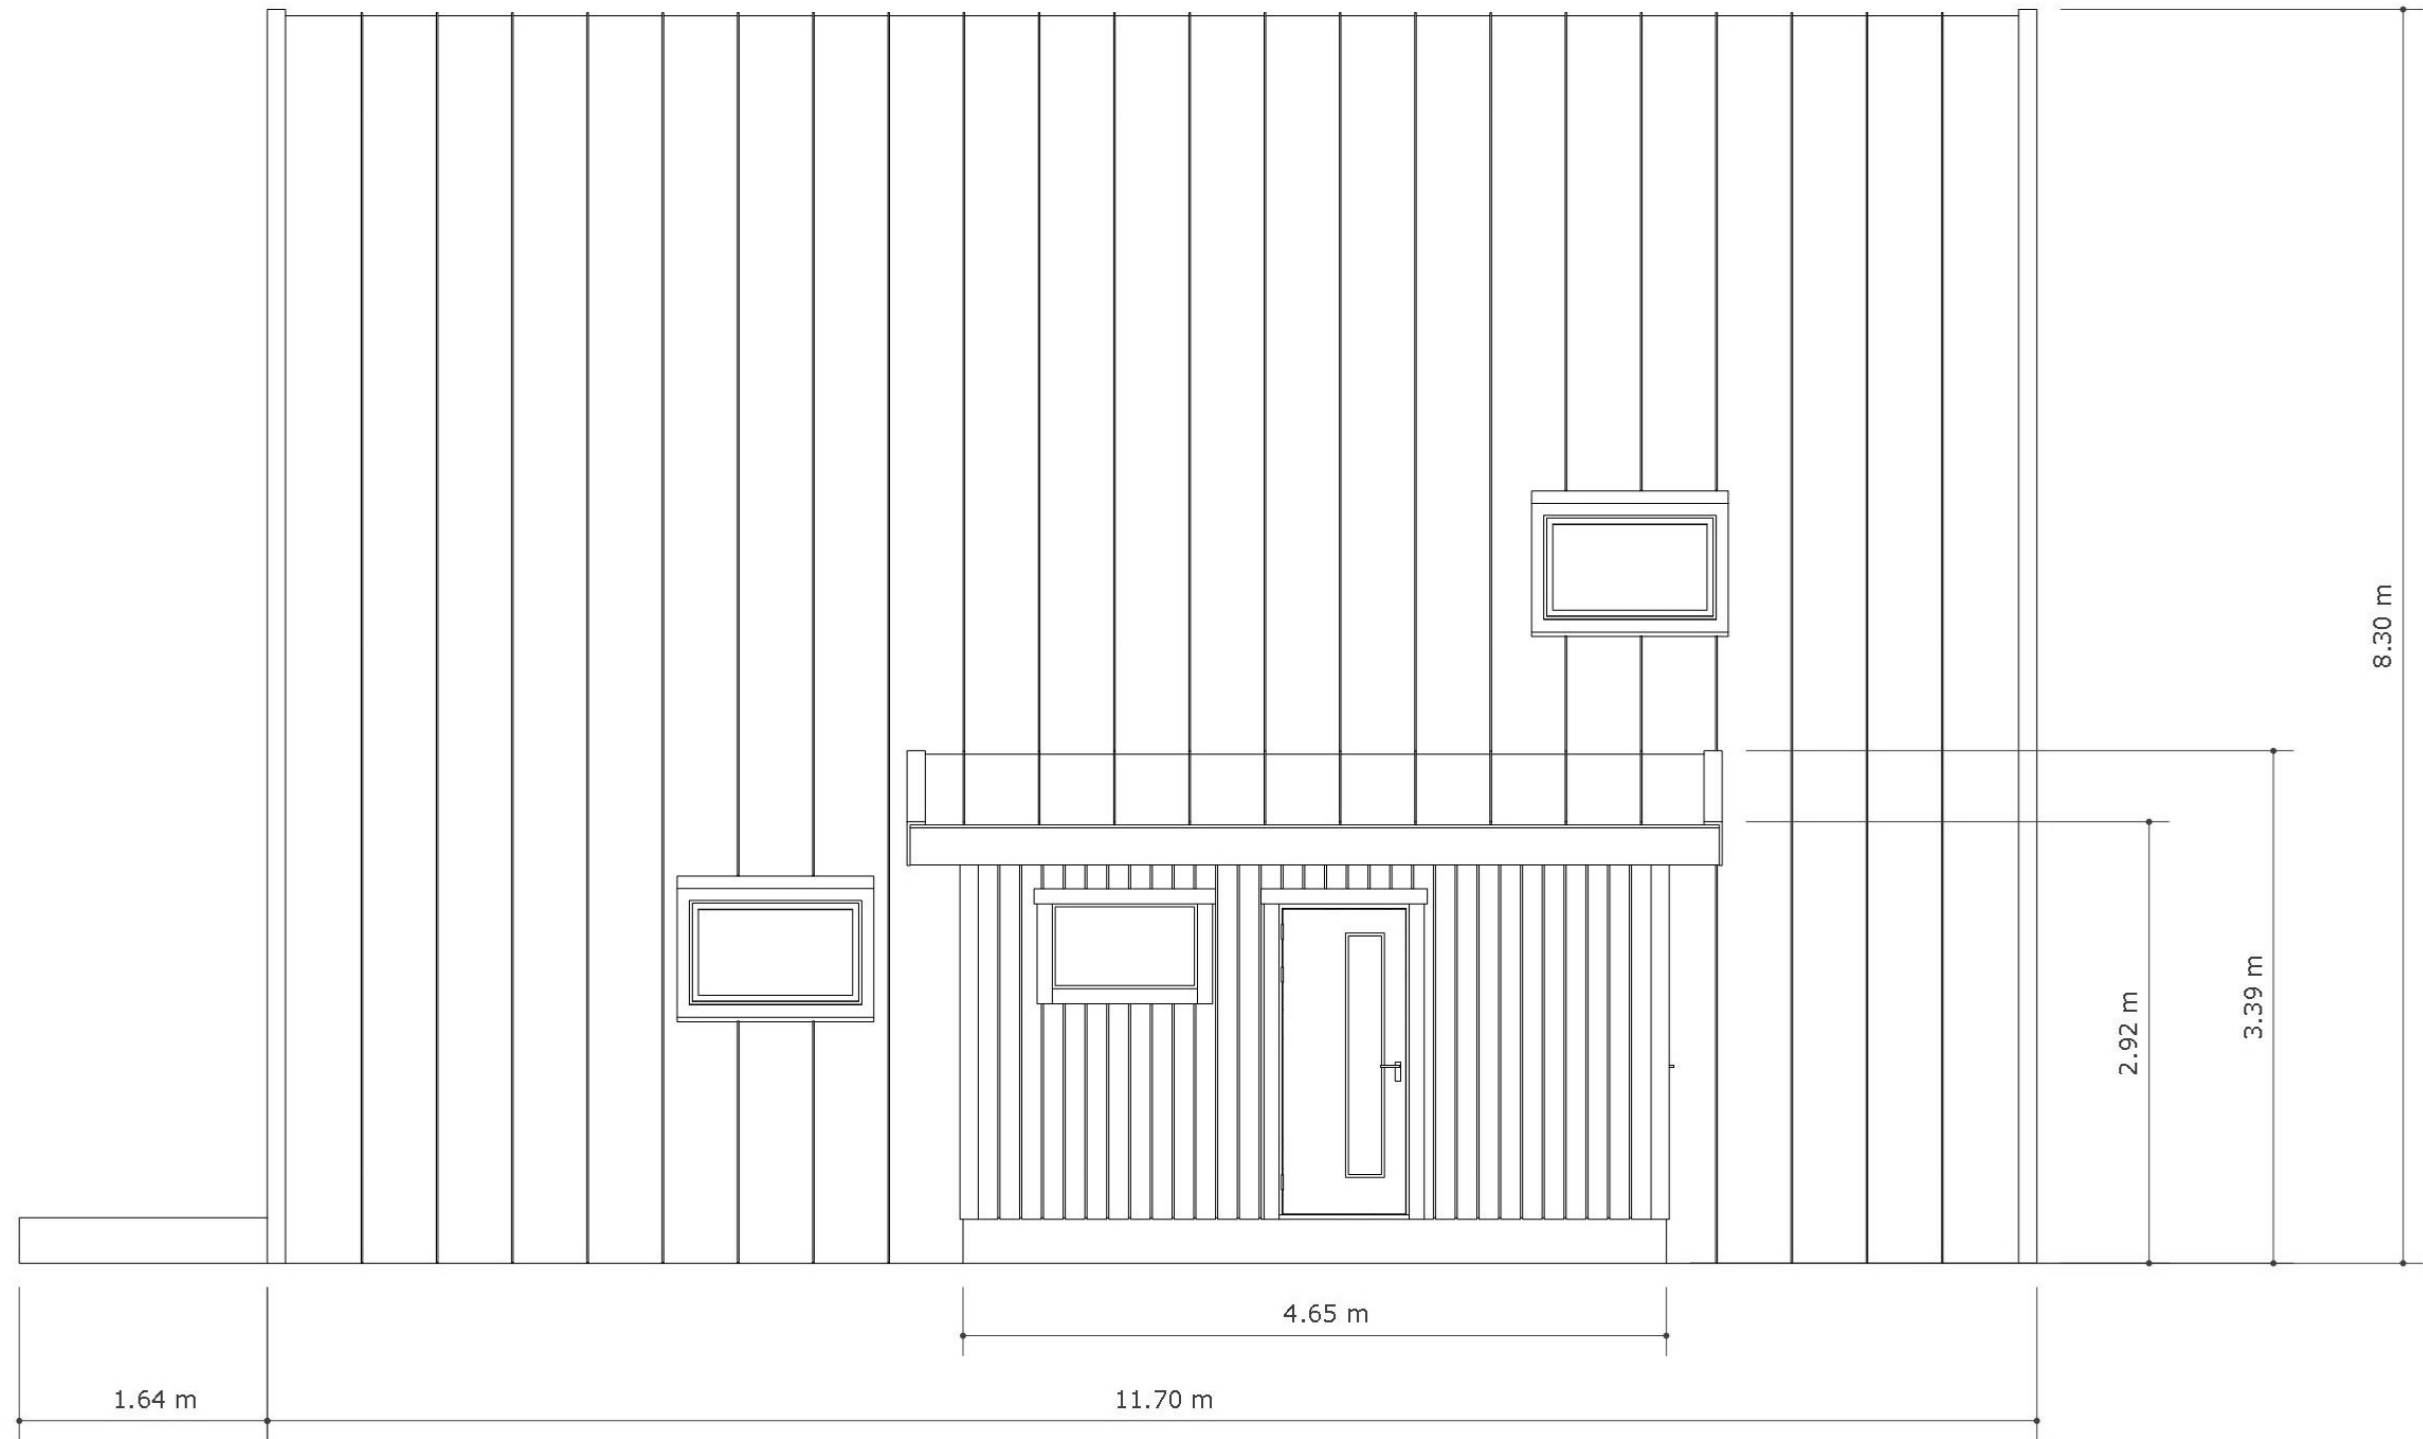

*Fasad 1:50*

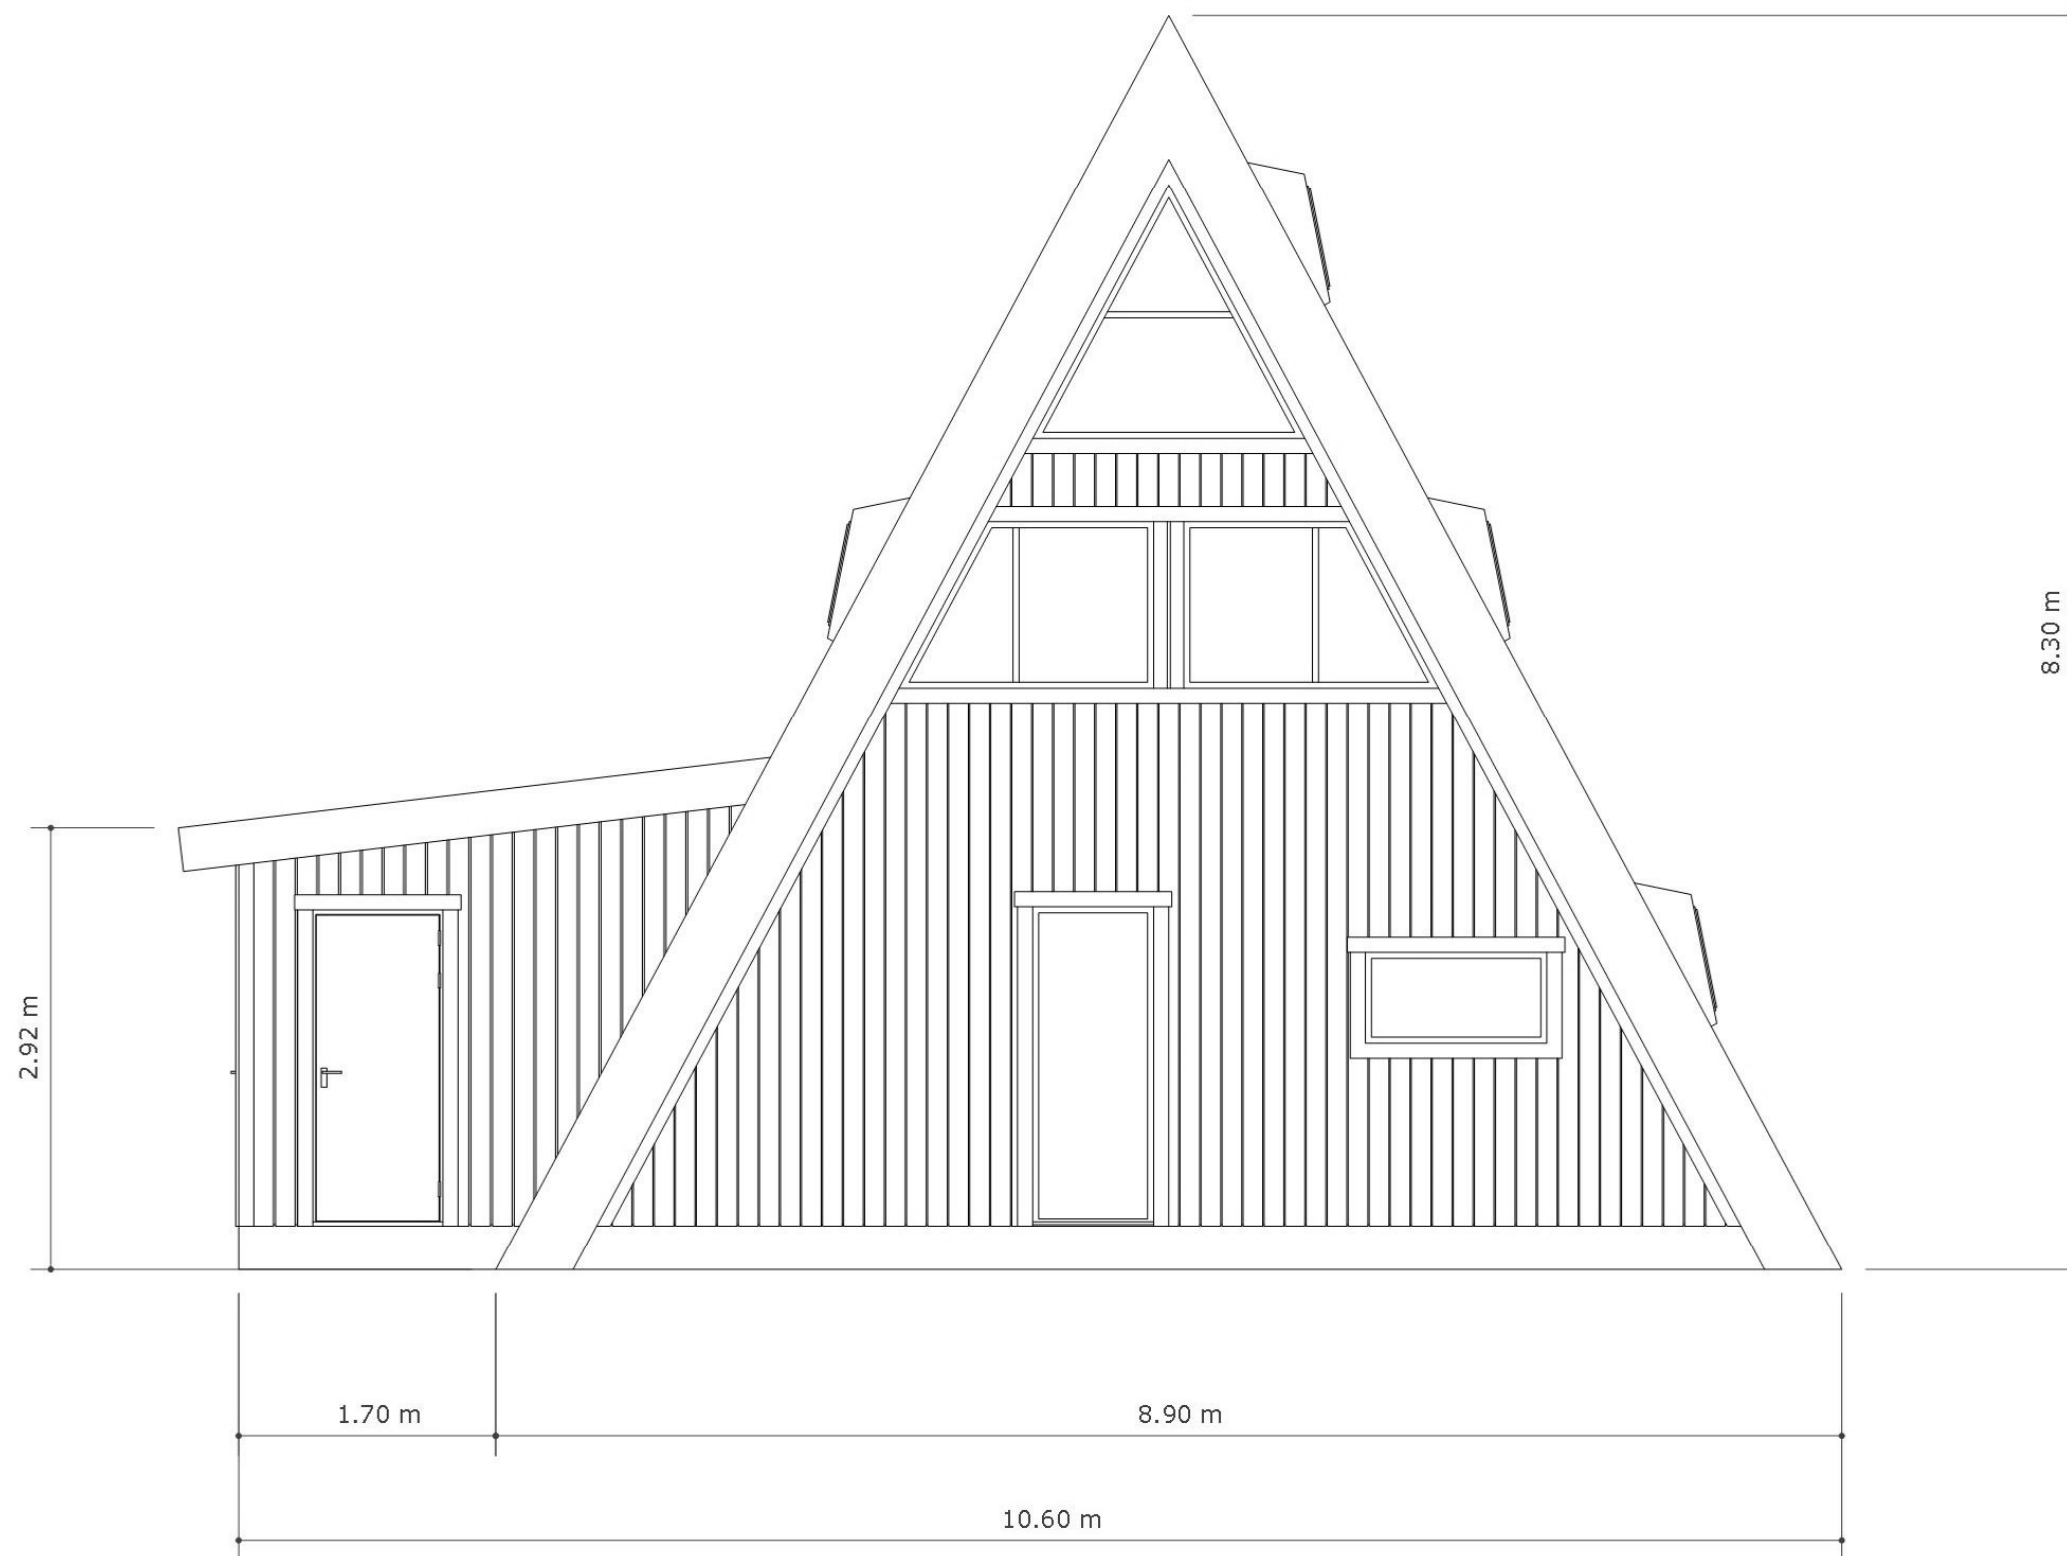

*Fasad 1:50*

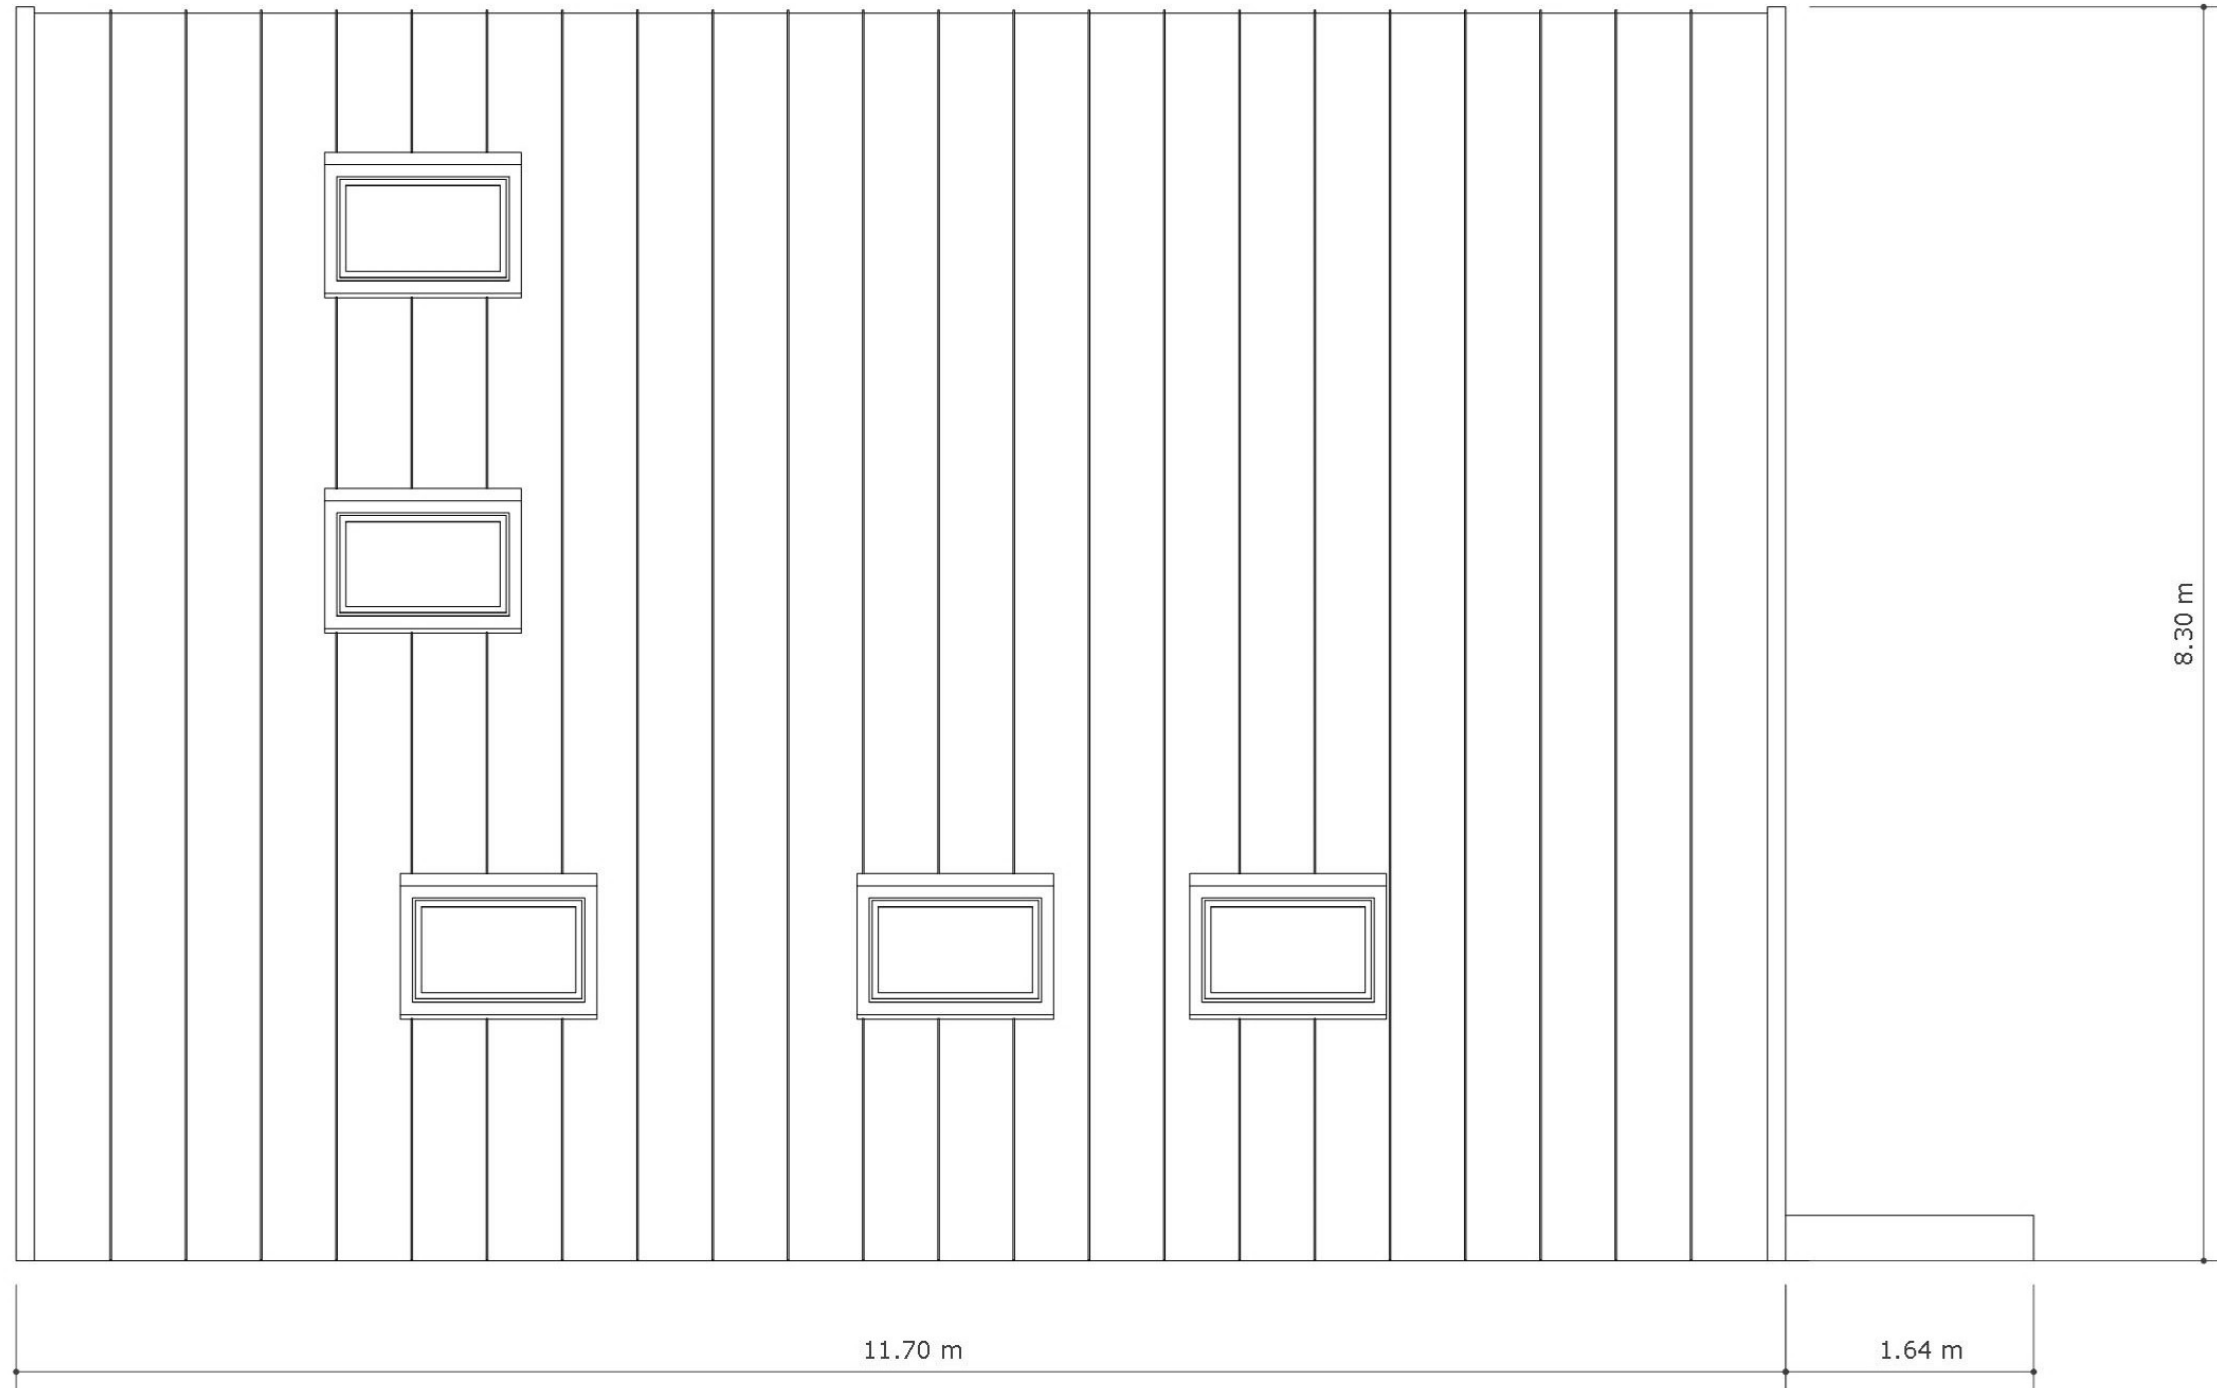

*Fasad 1:50*