


# Apelviken 50










Loftplan

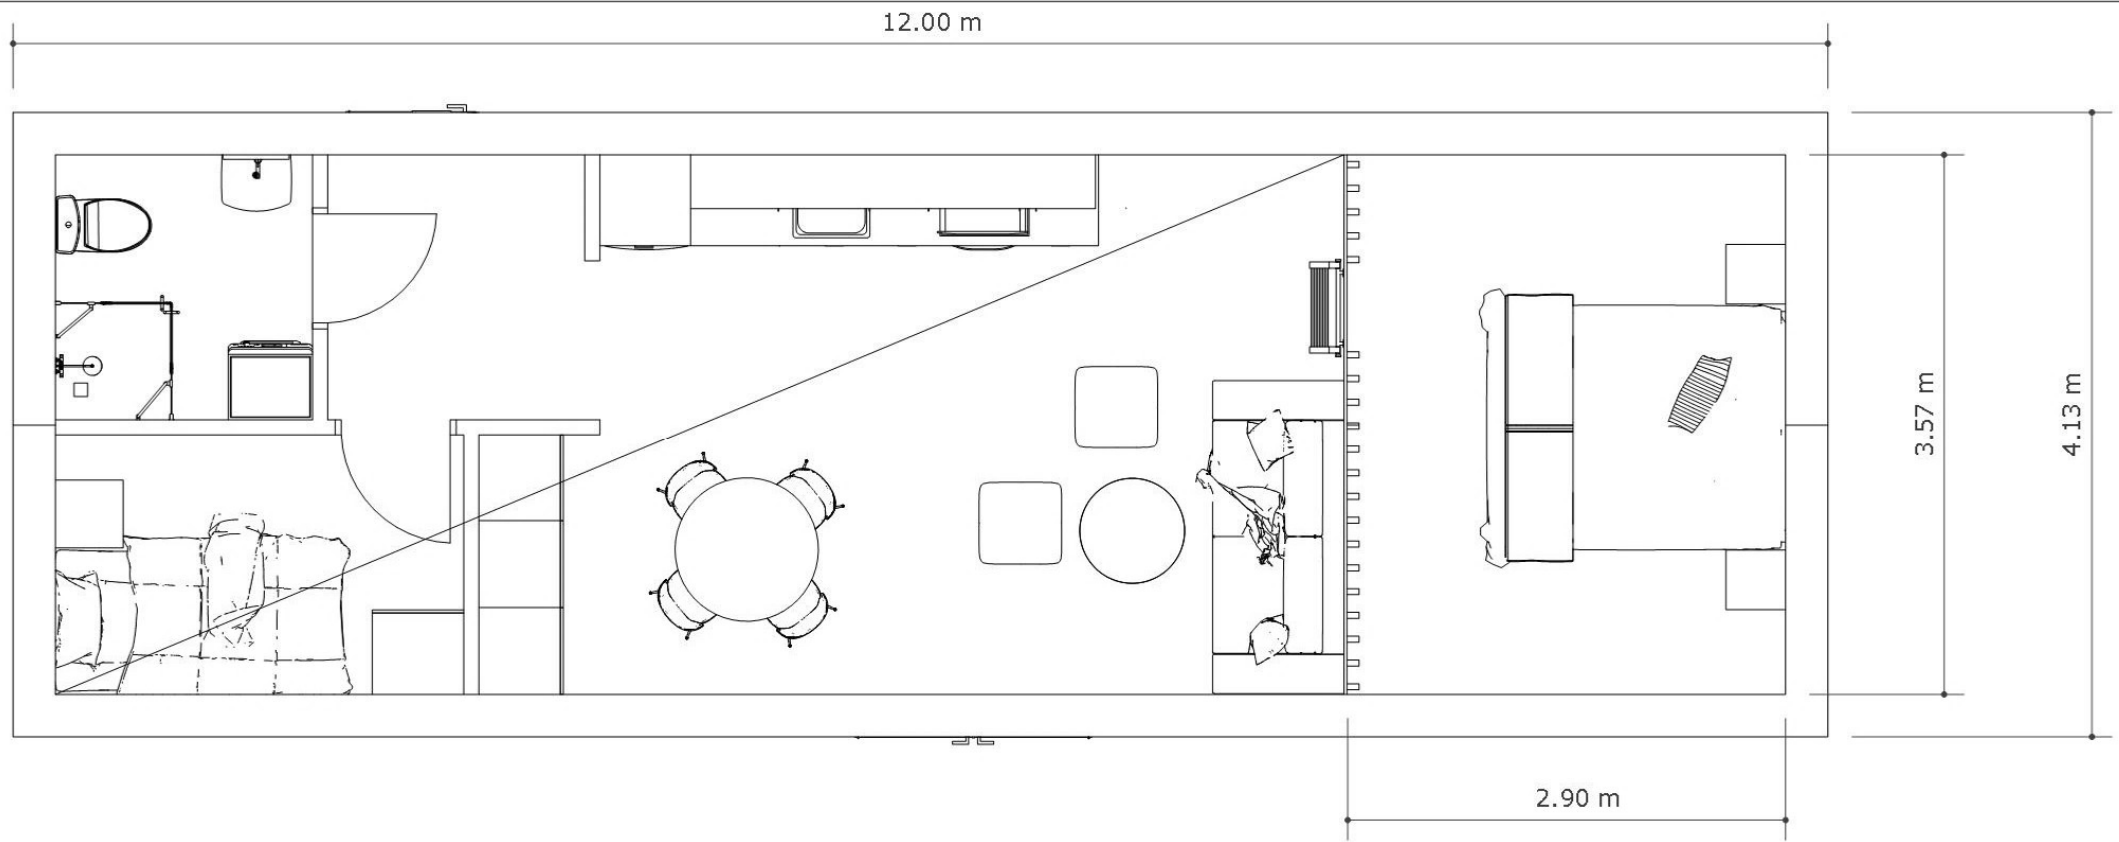



Entréplan

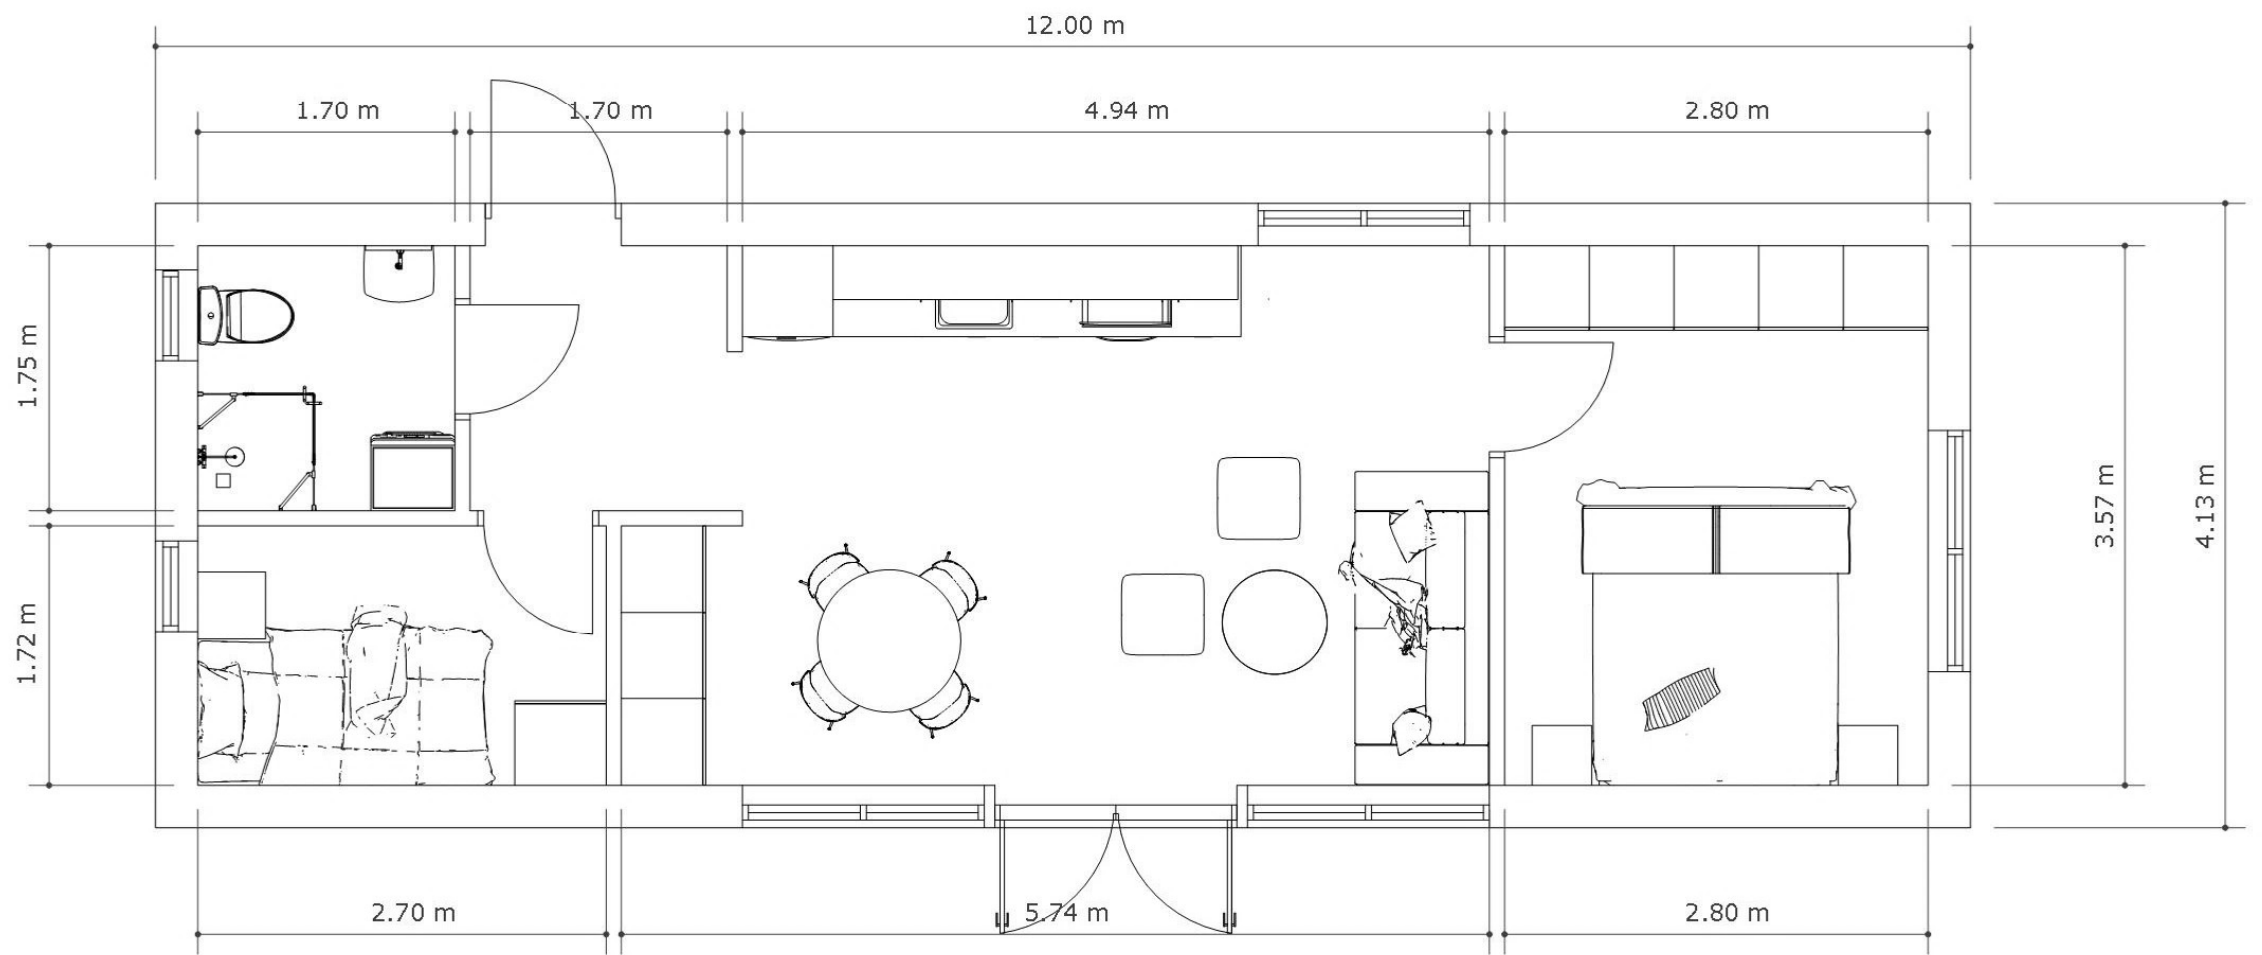

Apelviken Plan 1:50

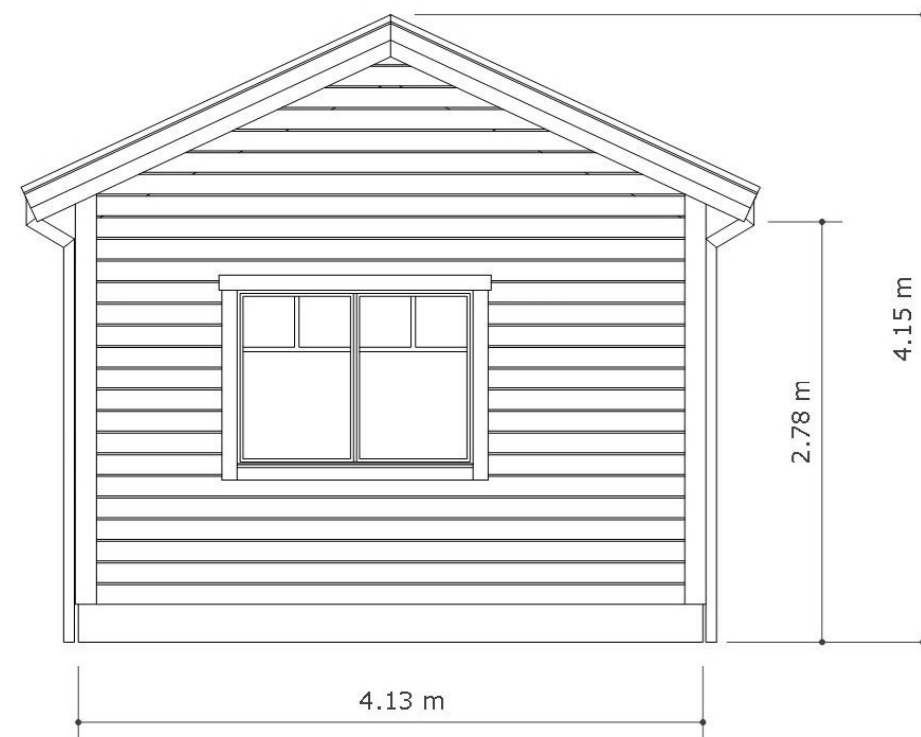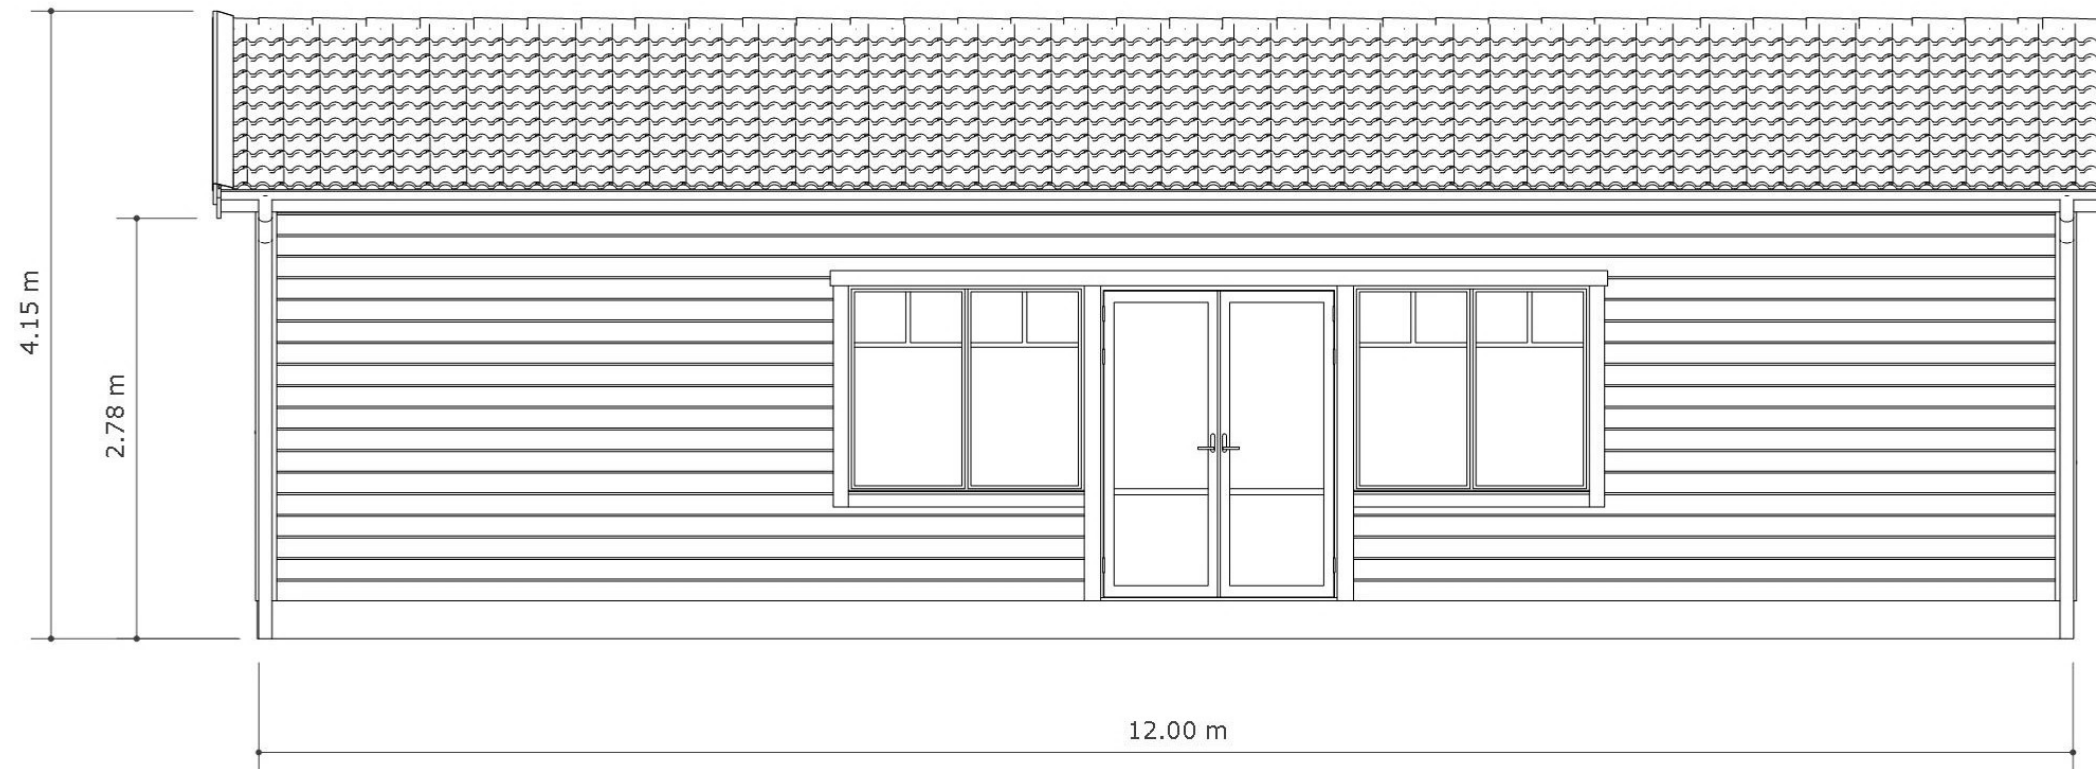

# Fasad 1.50

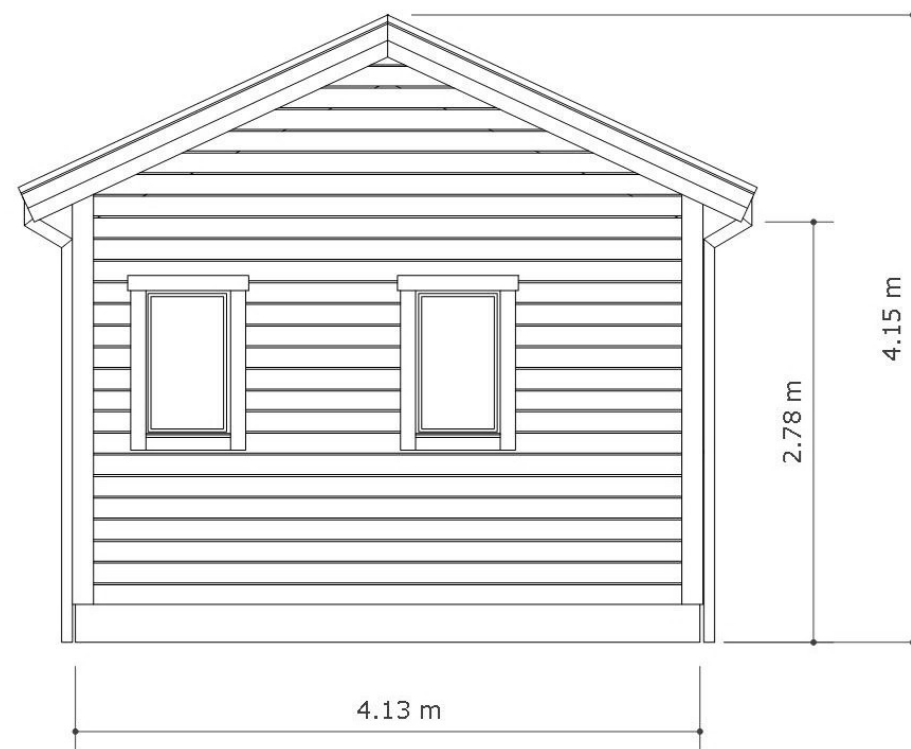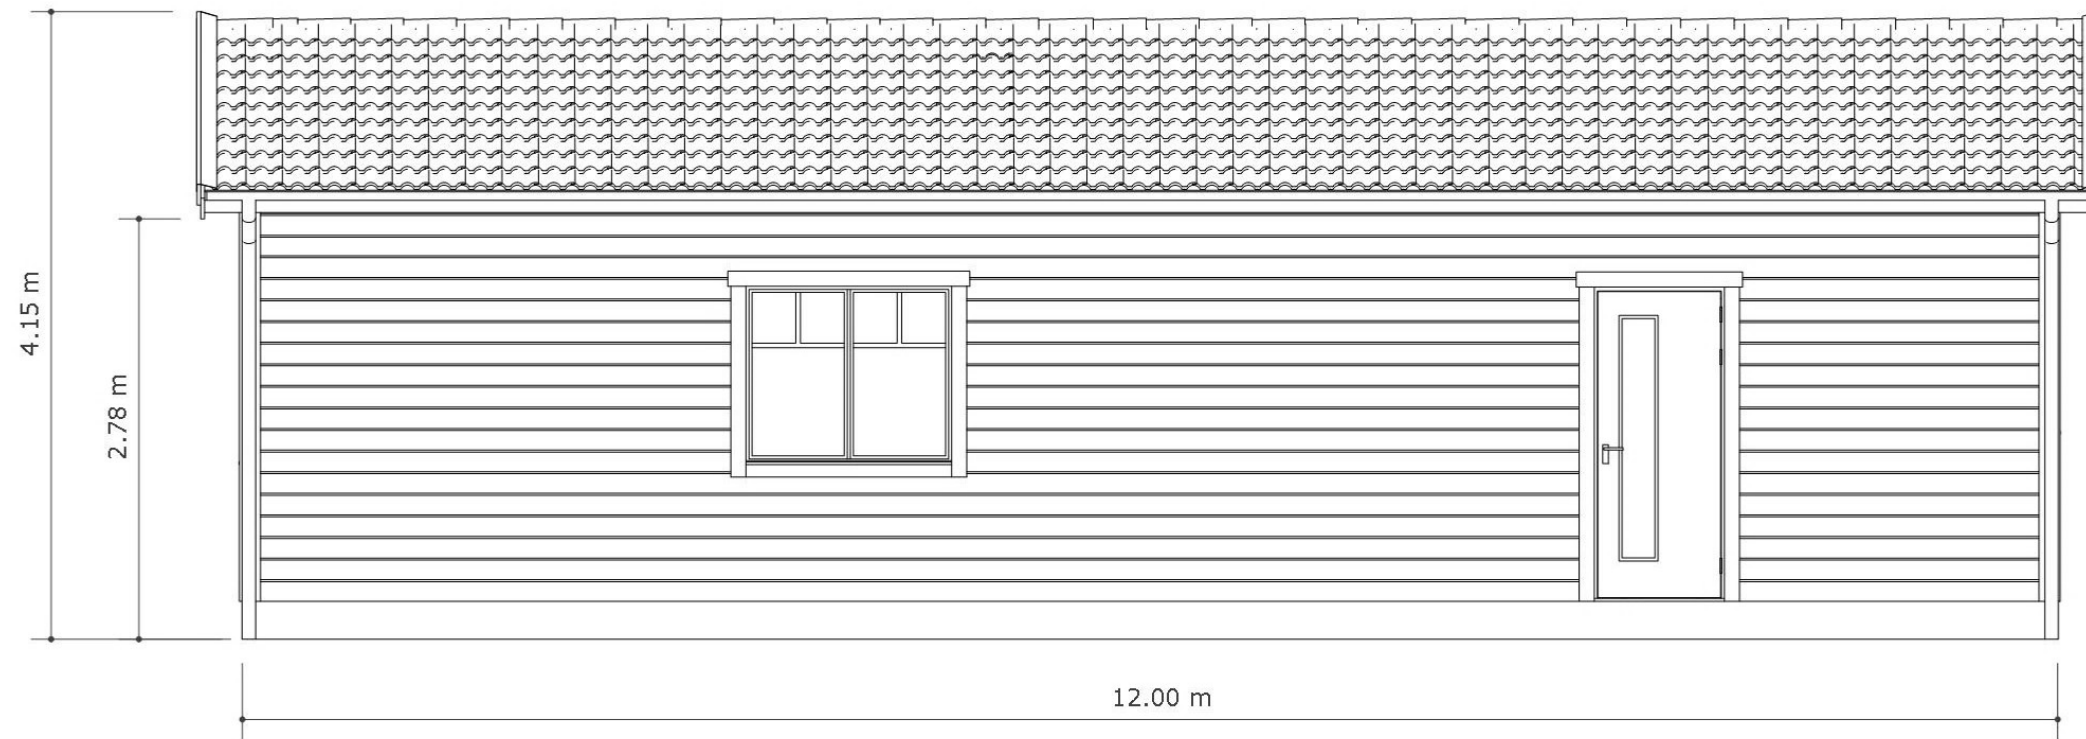

## Fasad 1.50