

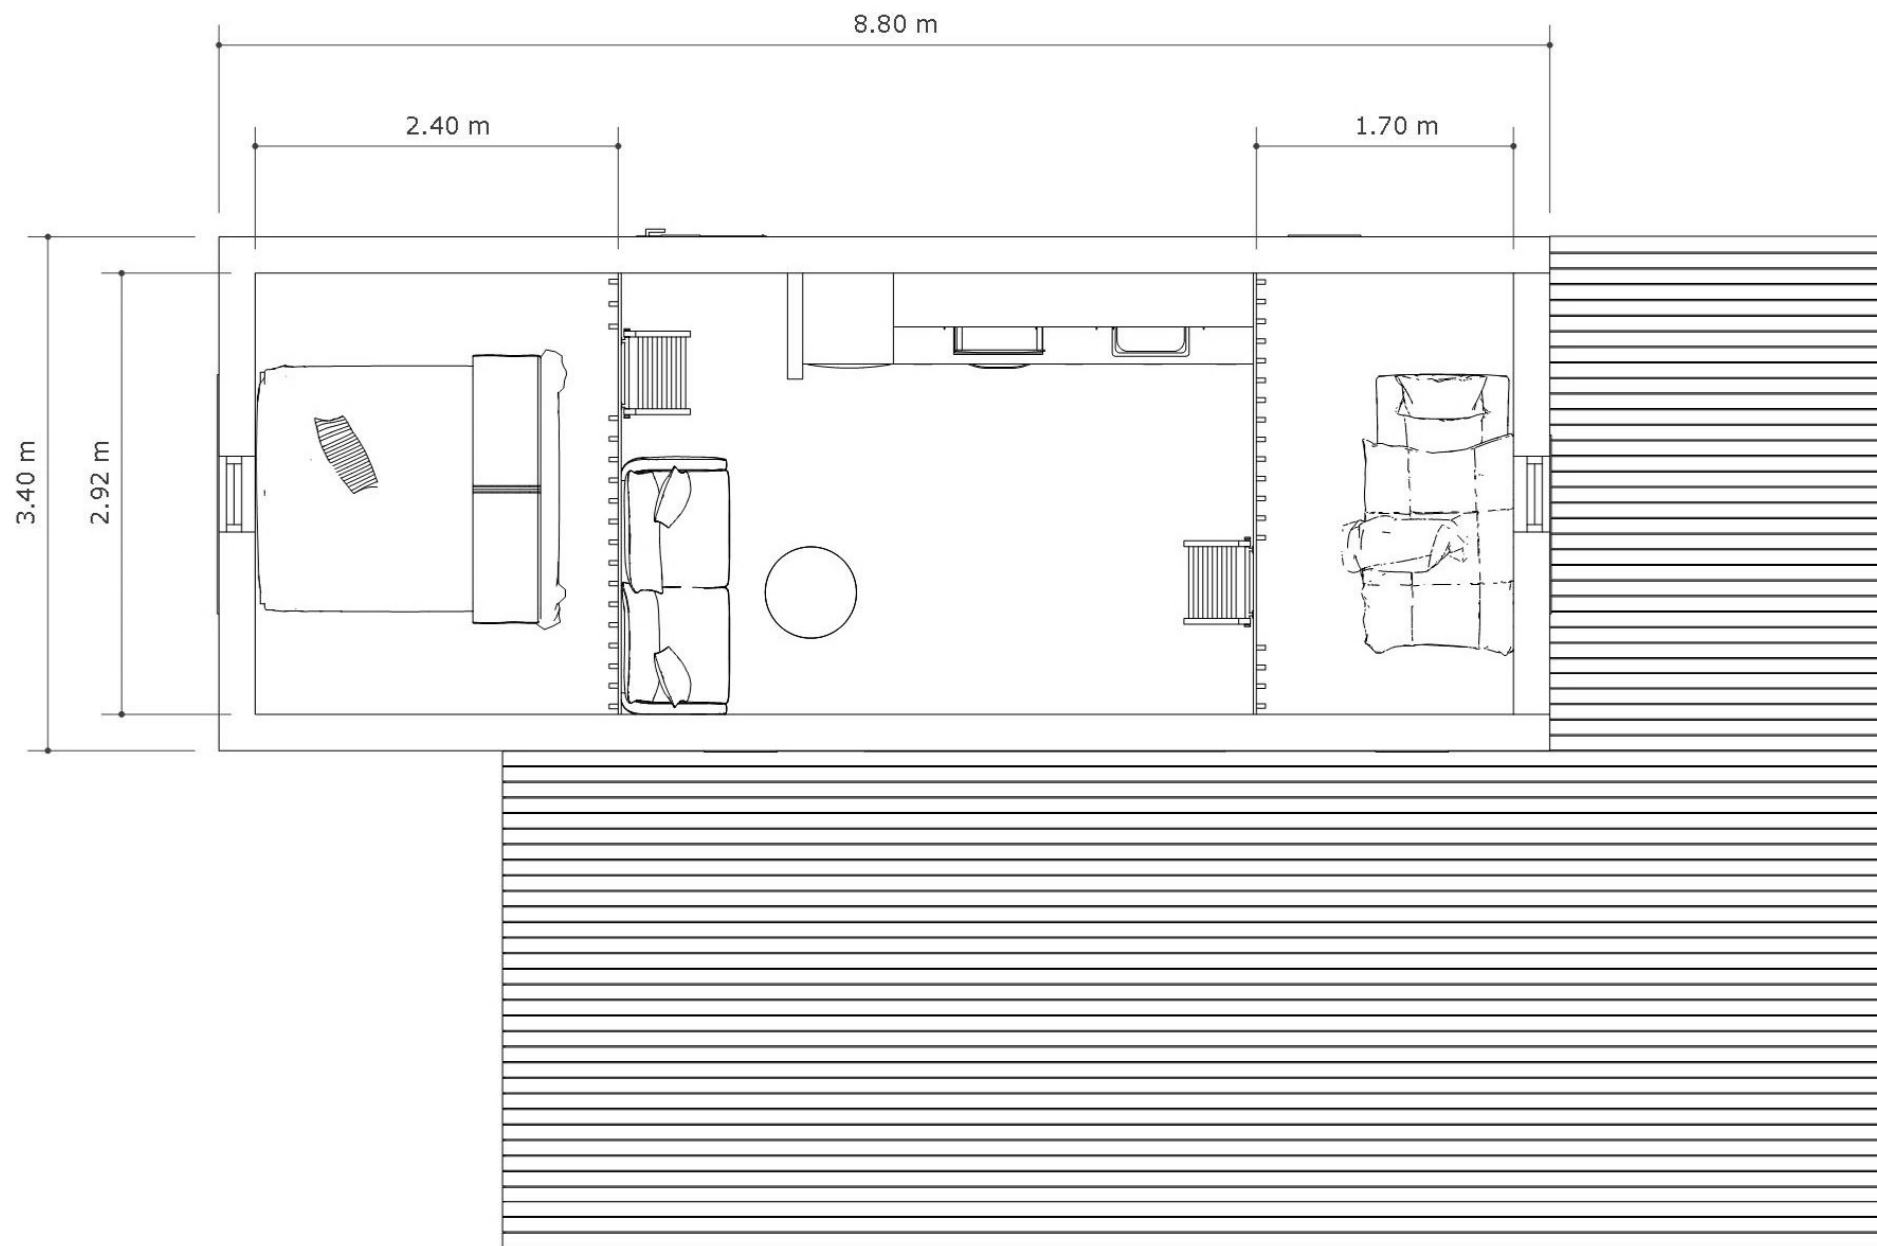




*Plan 1:50*

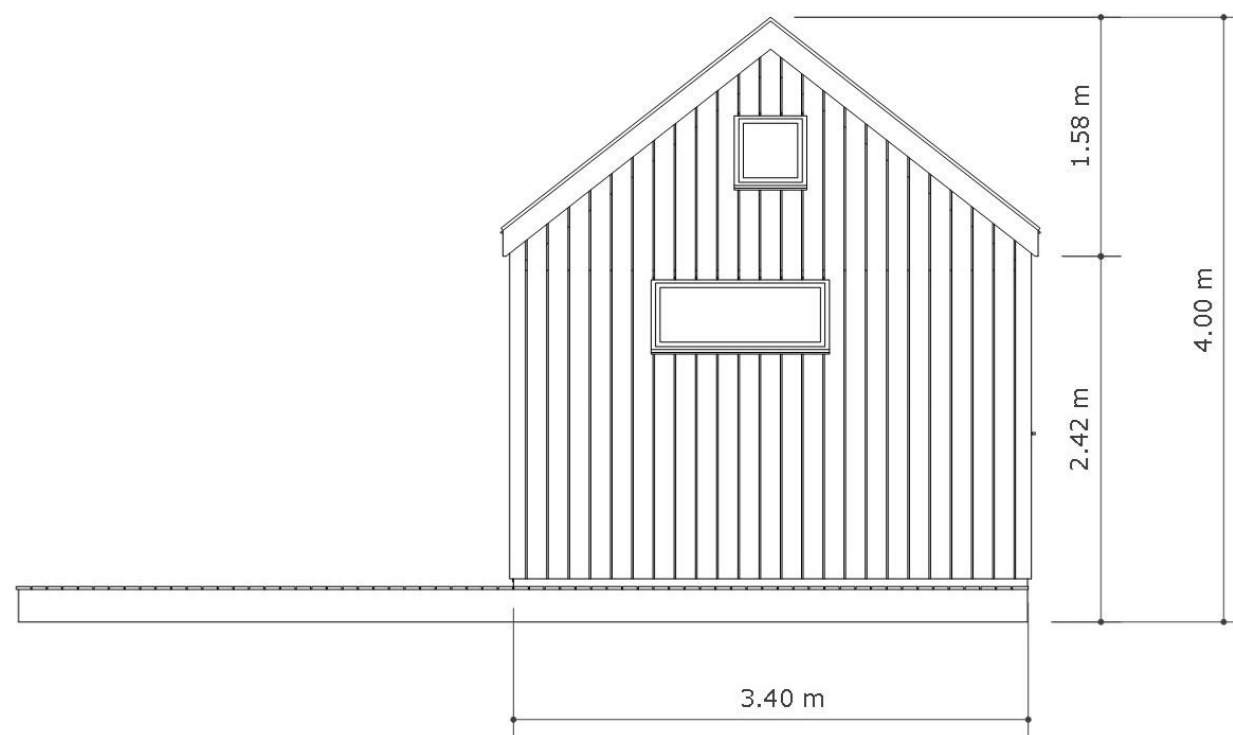

*Plan 1:50*

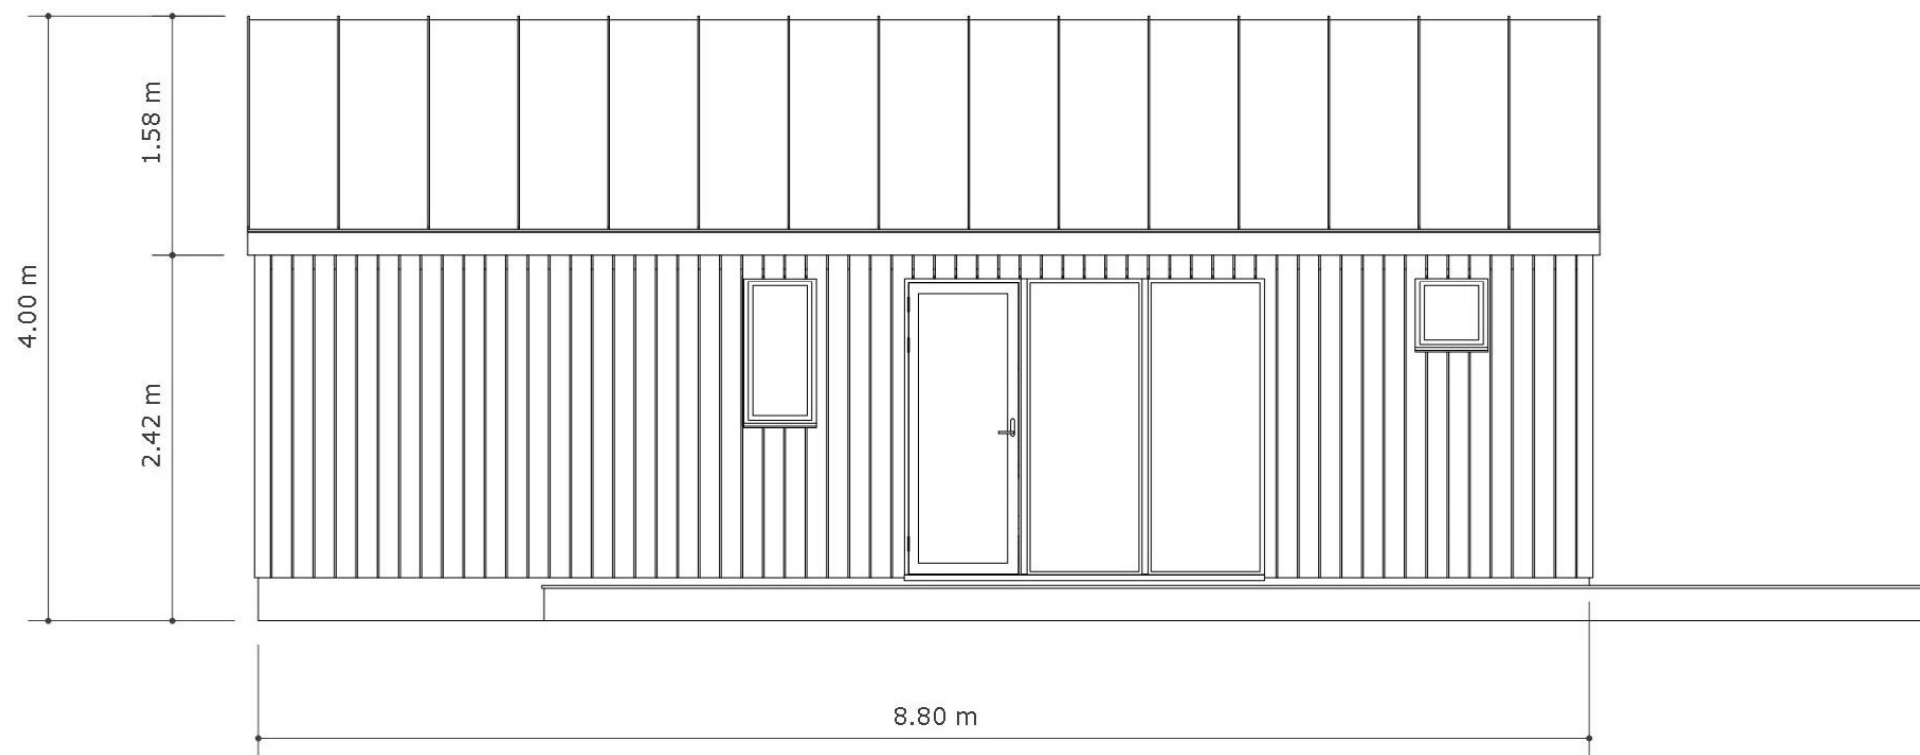

*Fasad 1:50*

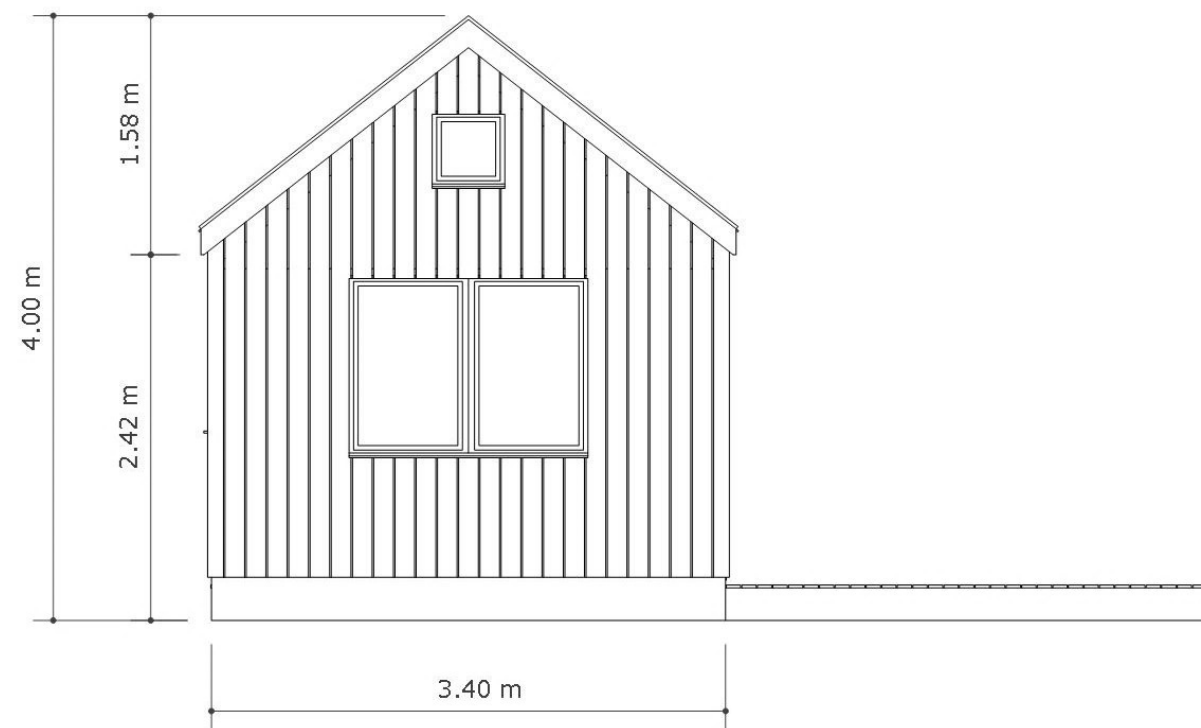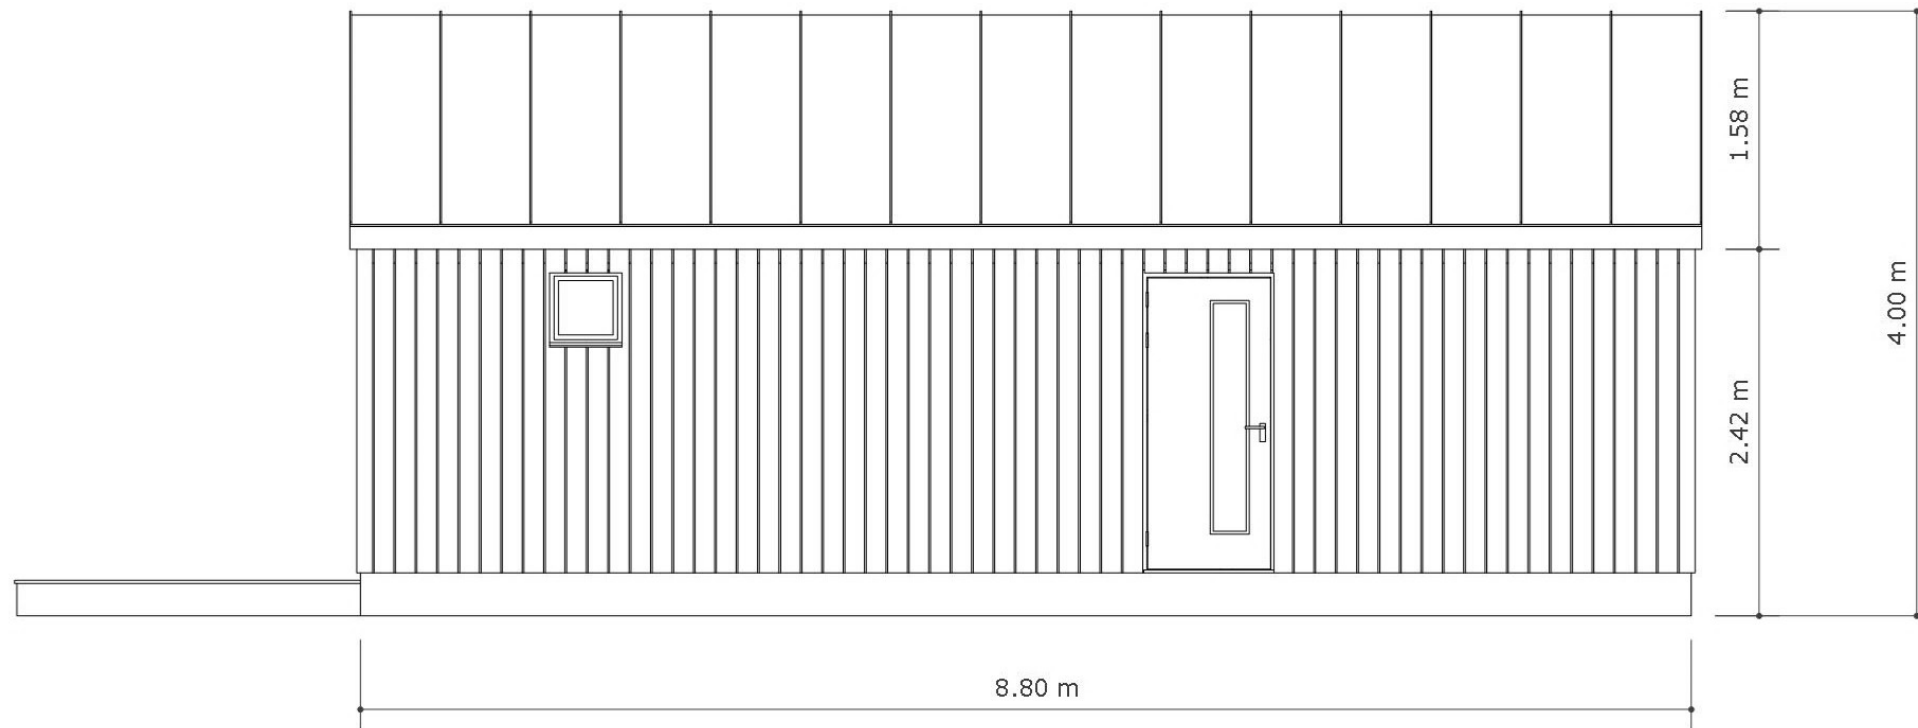

*Fasad 1:50*