




Plan 1:50


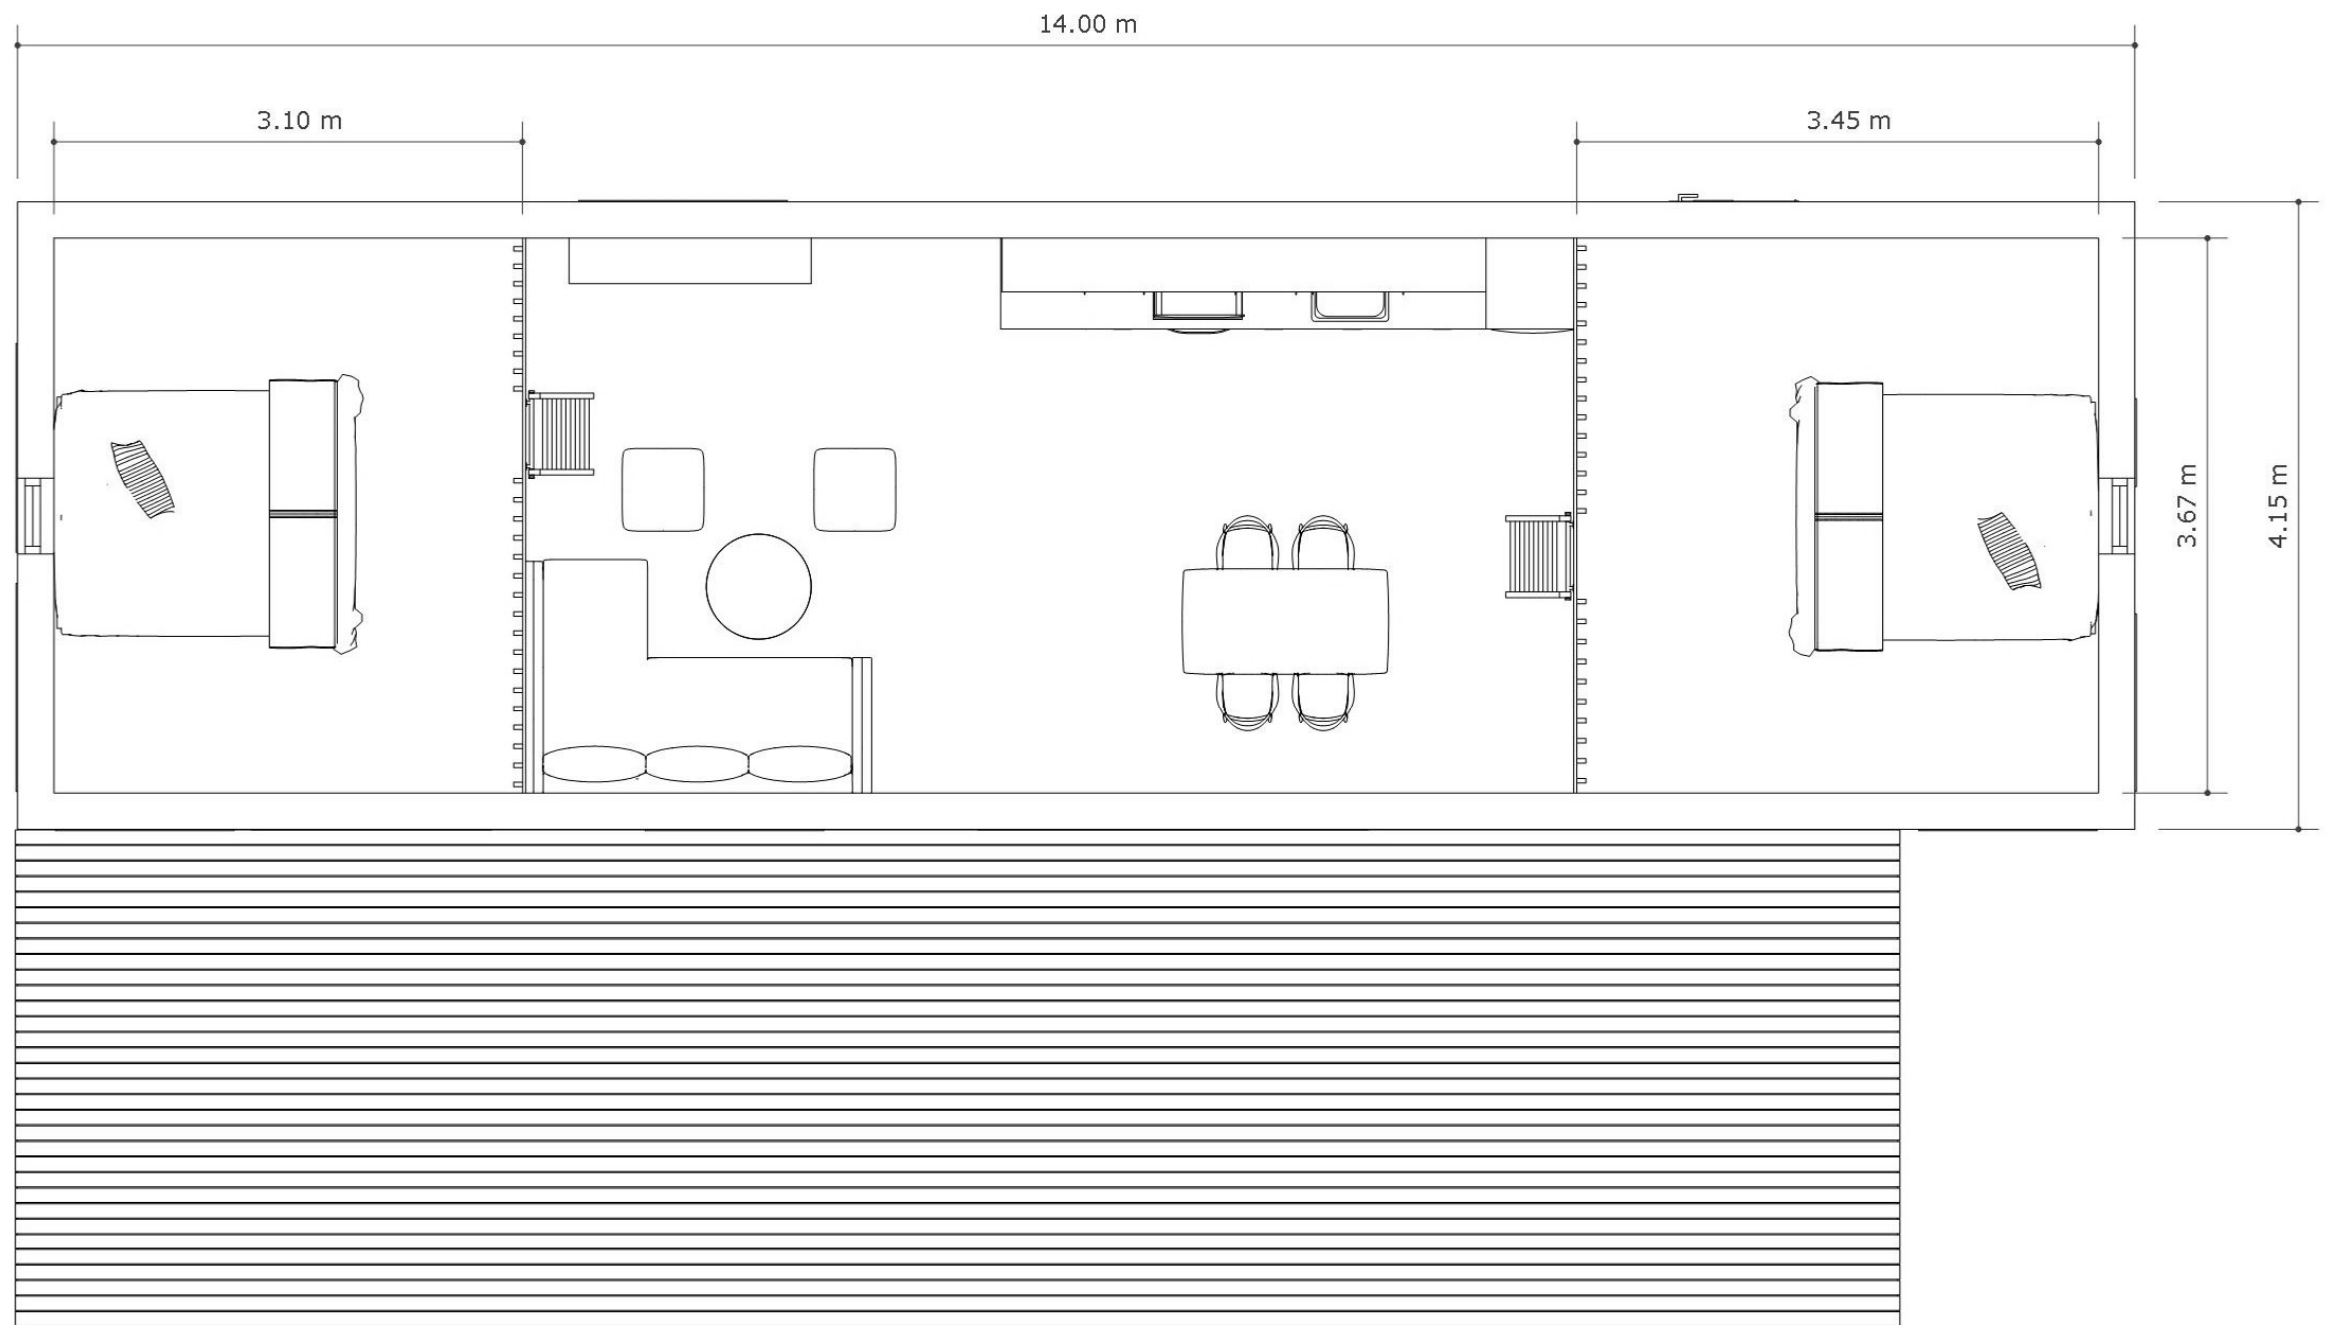


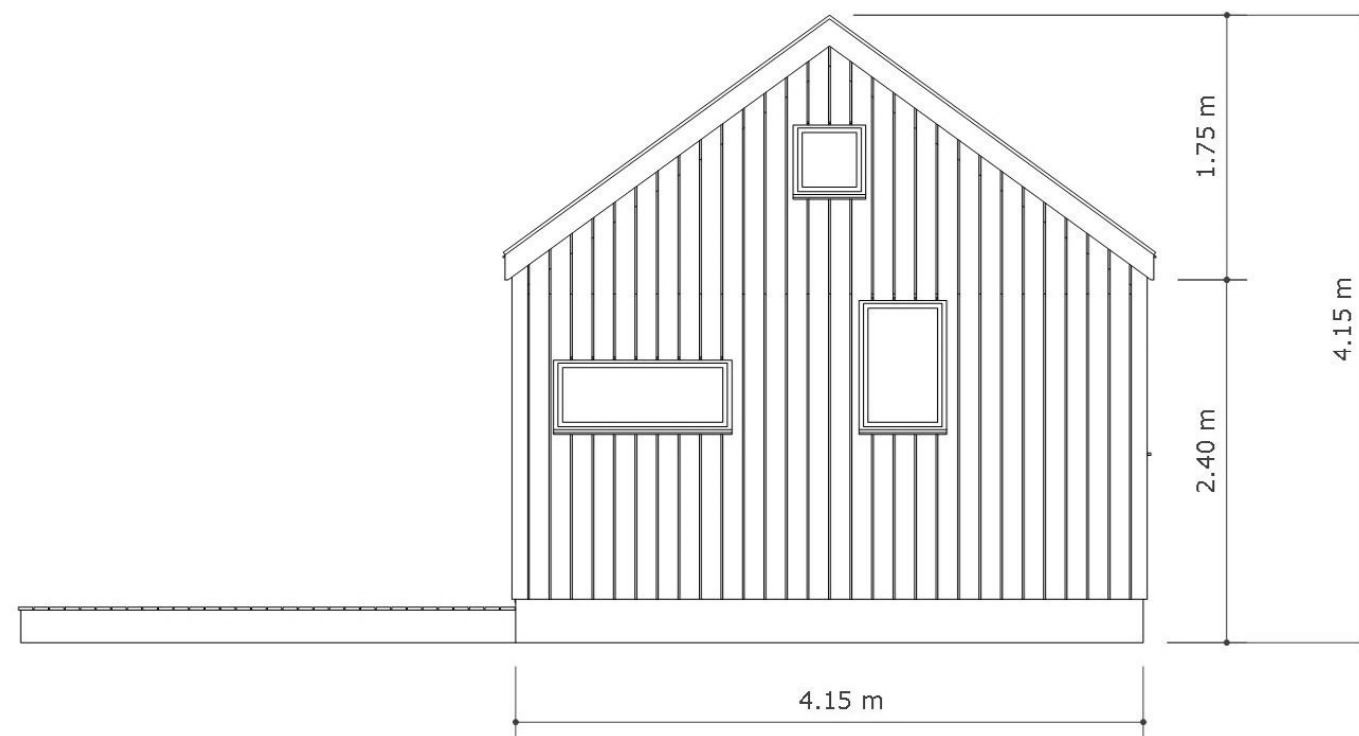

*Plan 1:50*

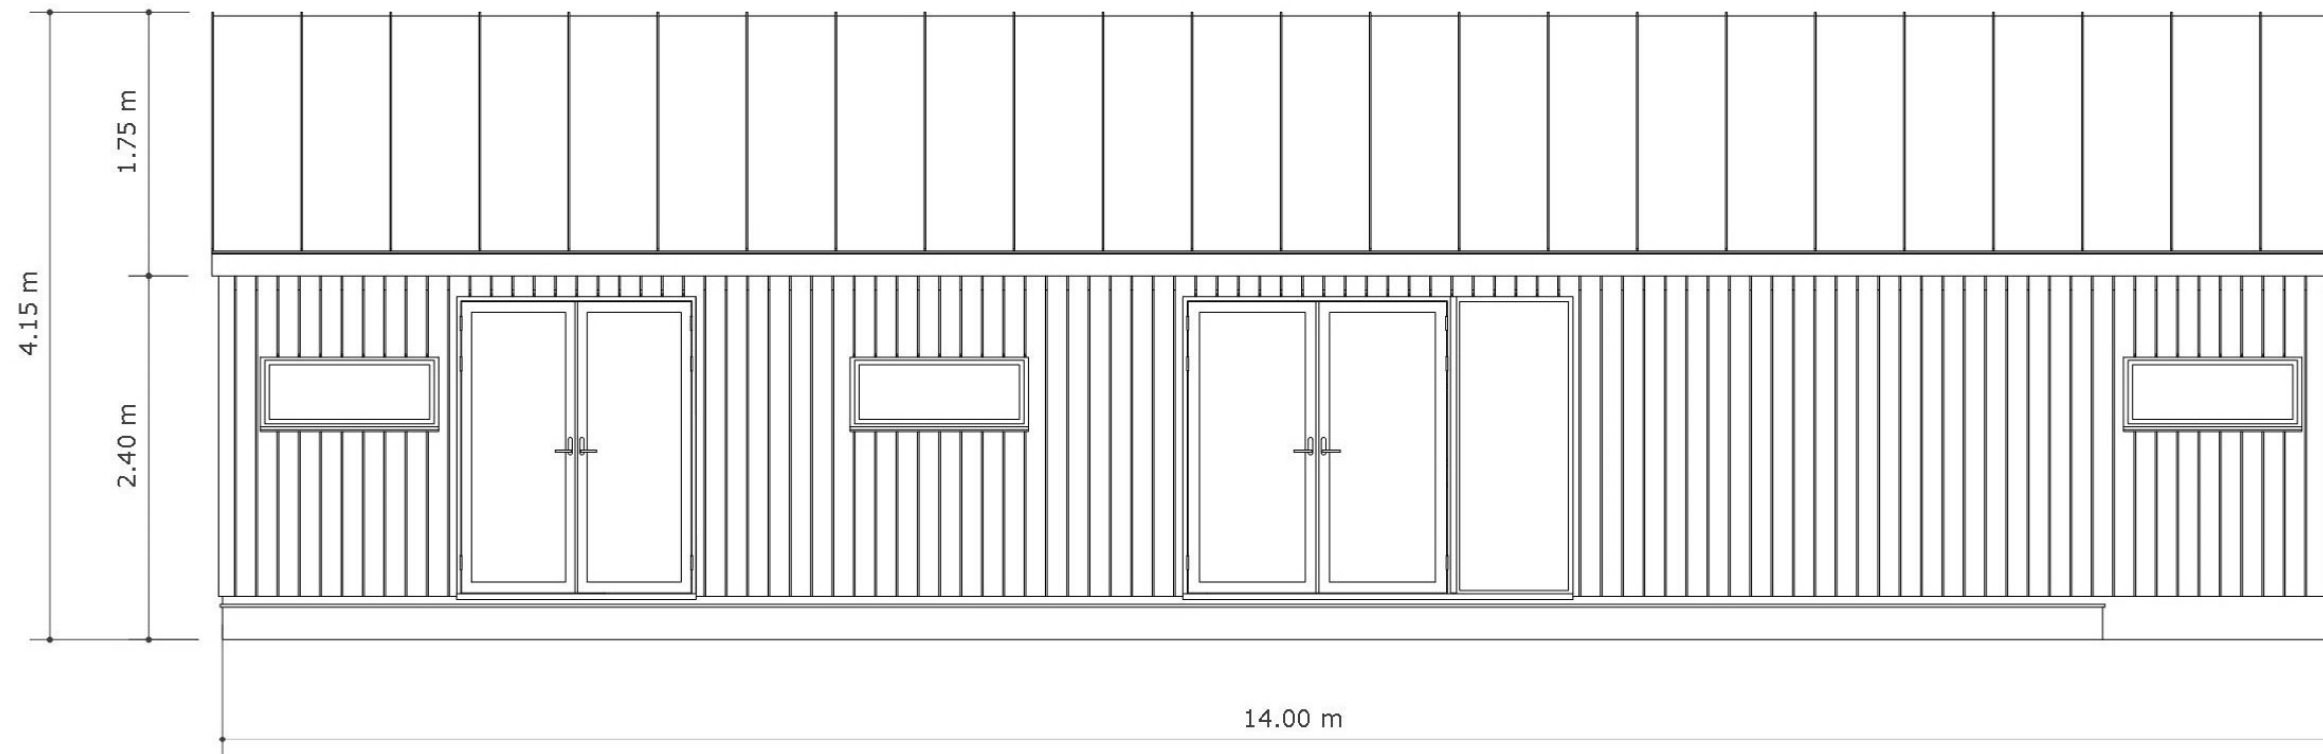

*Fasad 1:50*

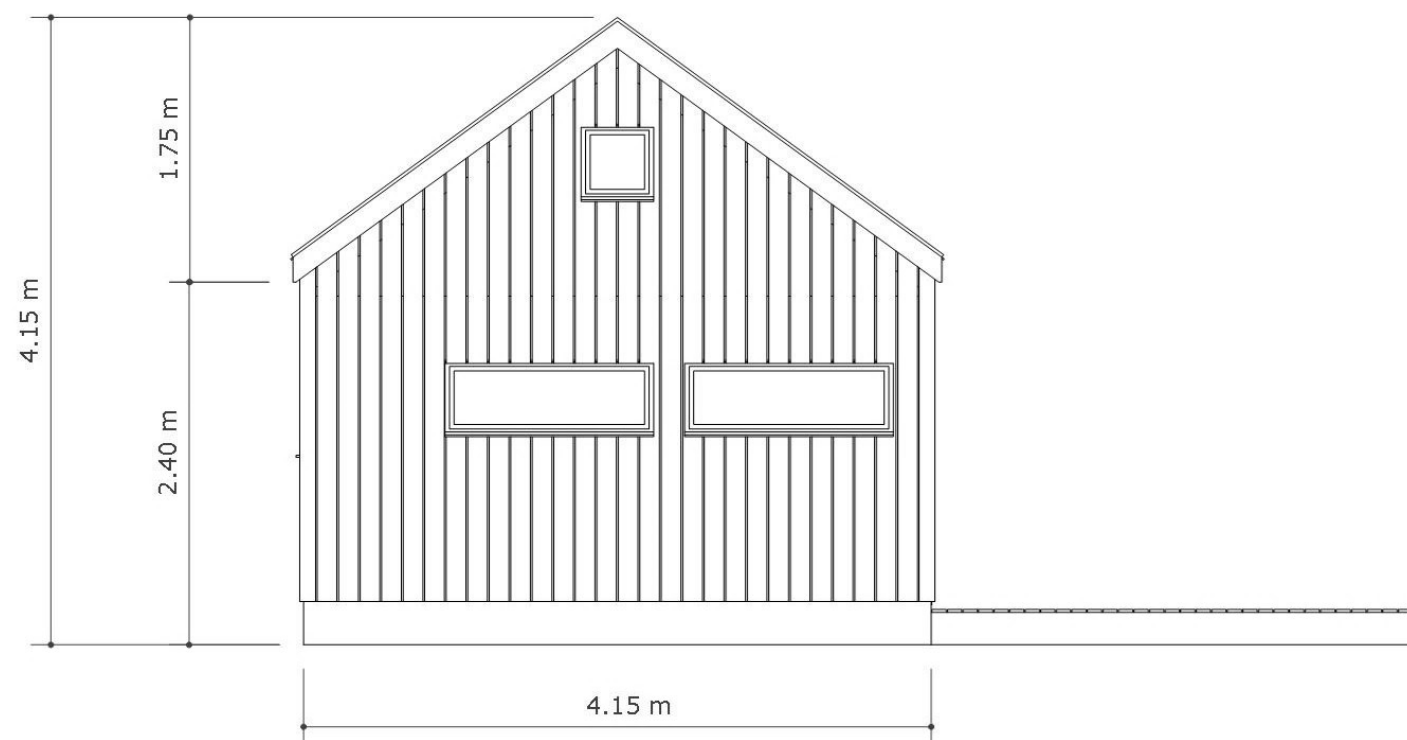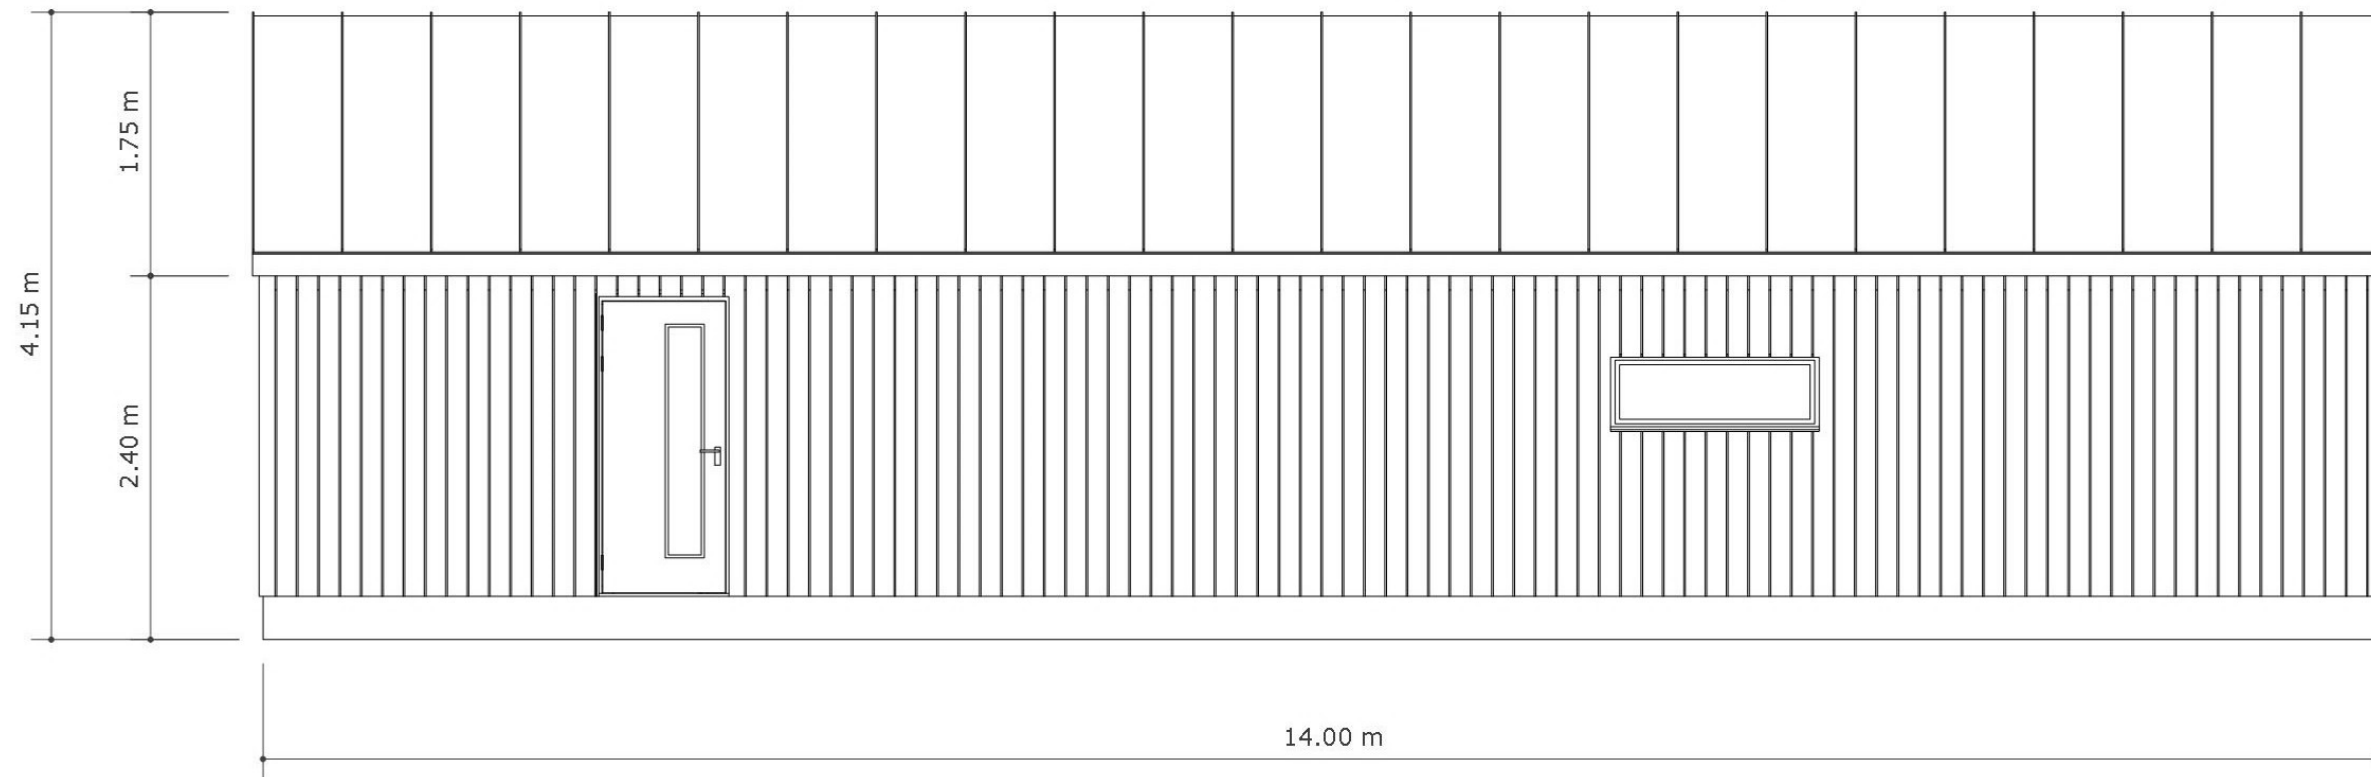

*Fasad 1:50*