


Marstrand 80










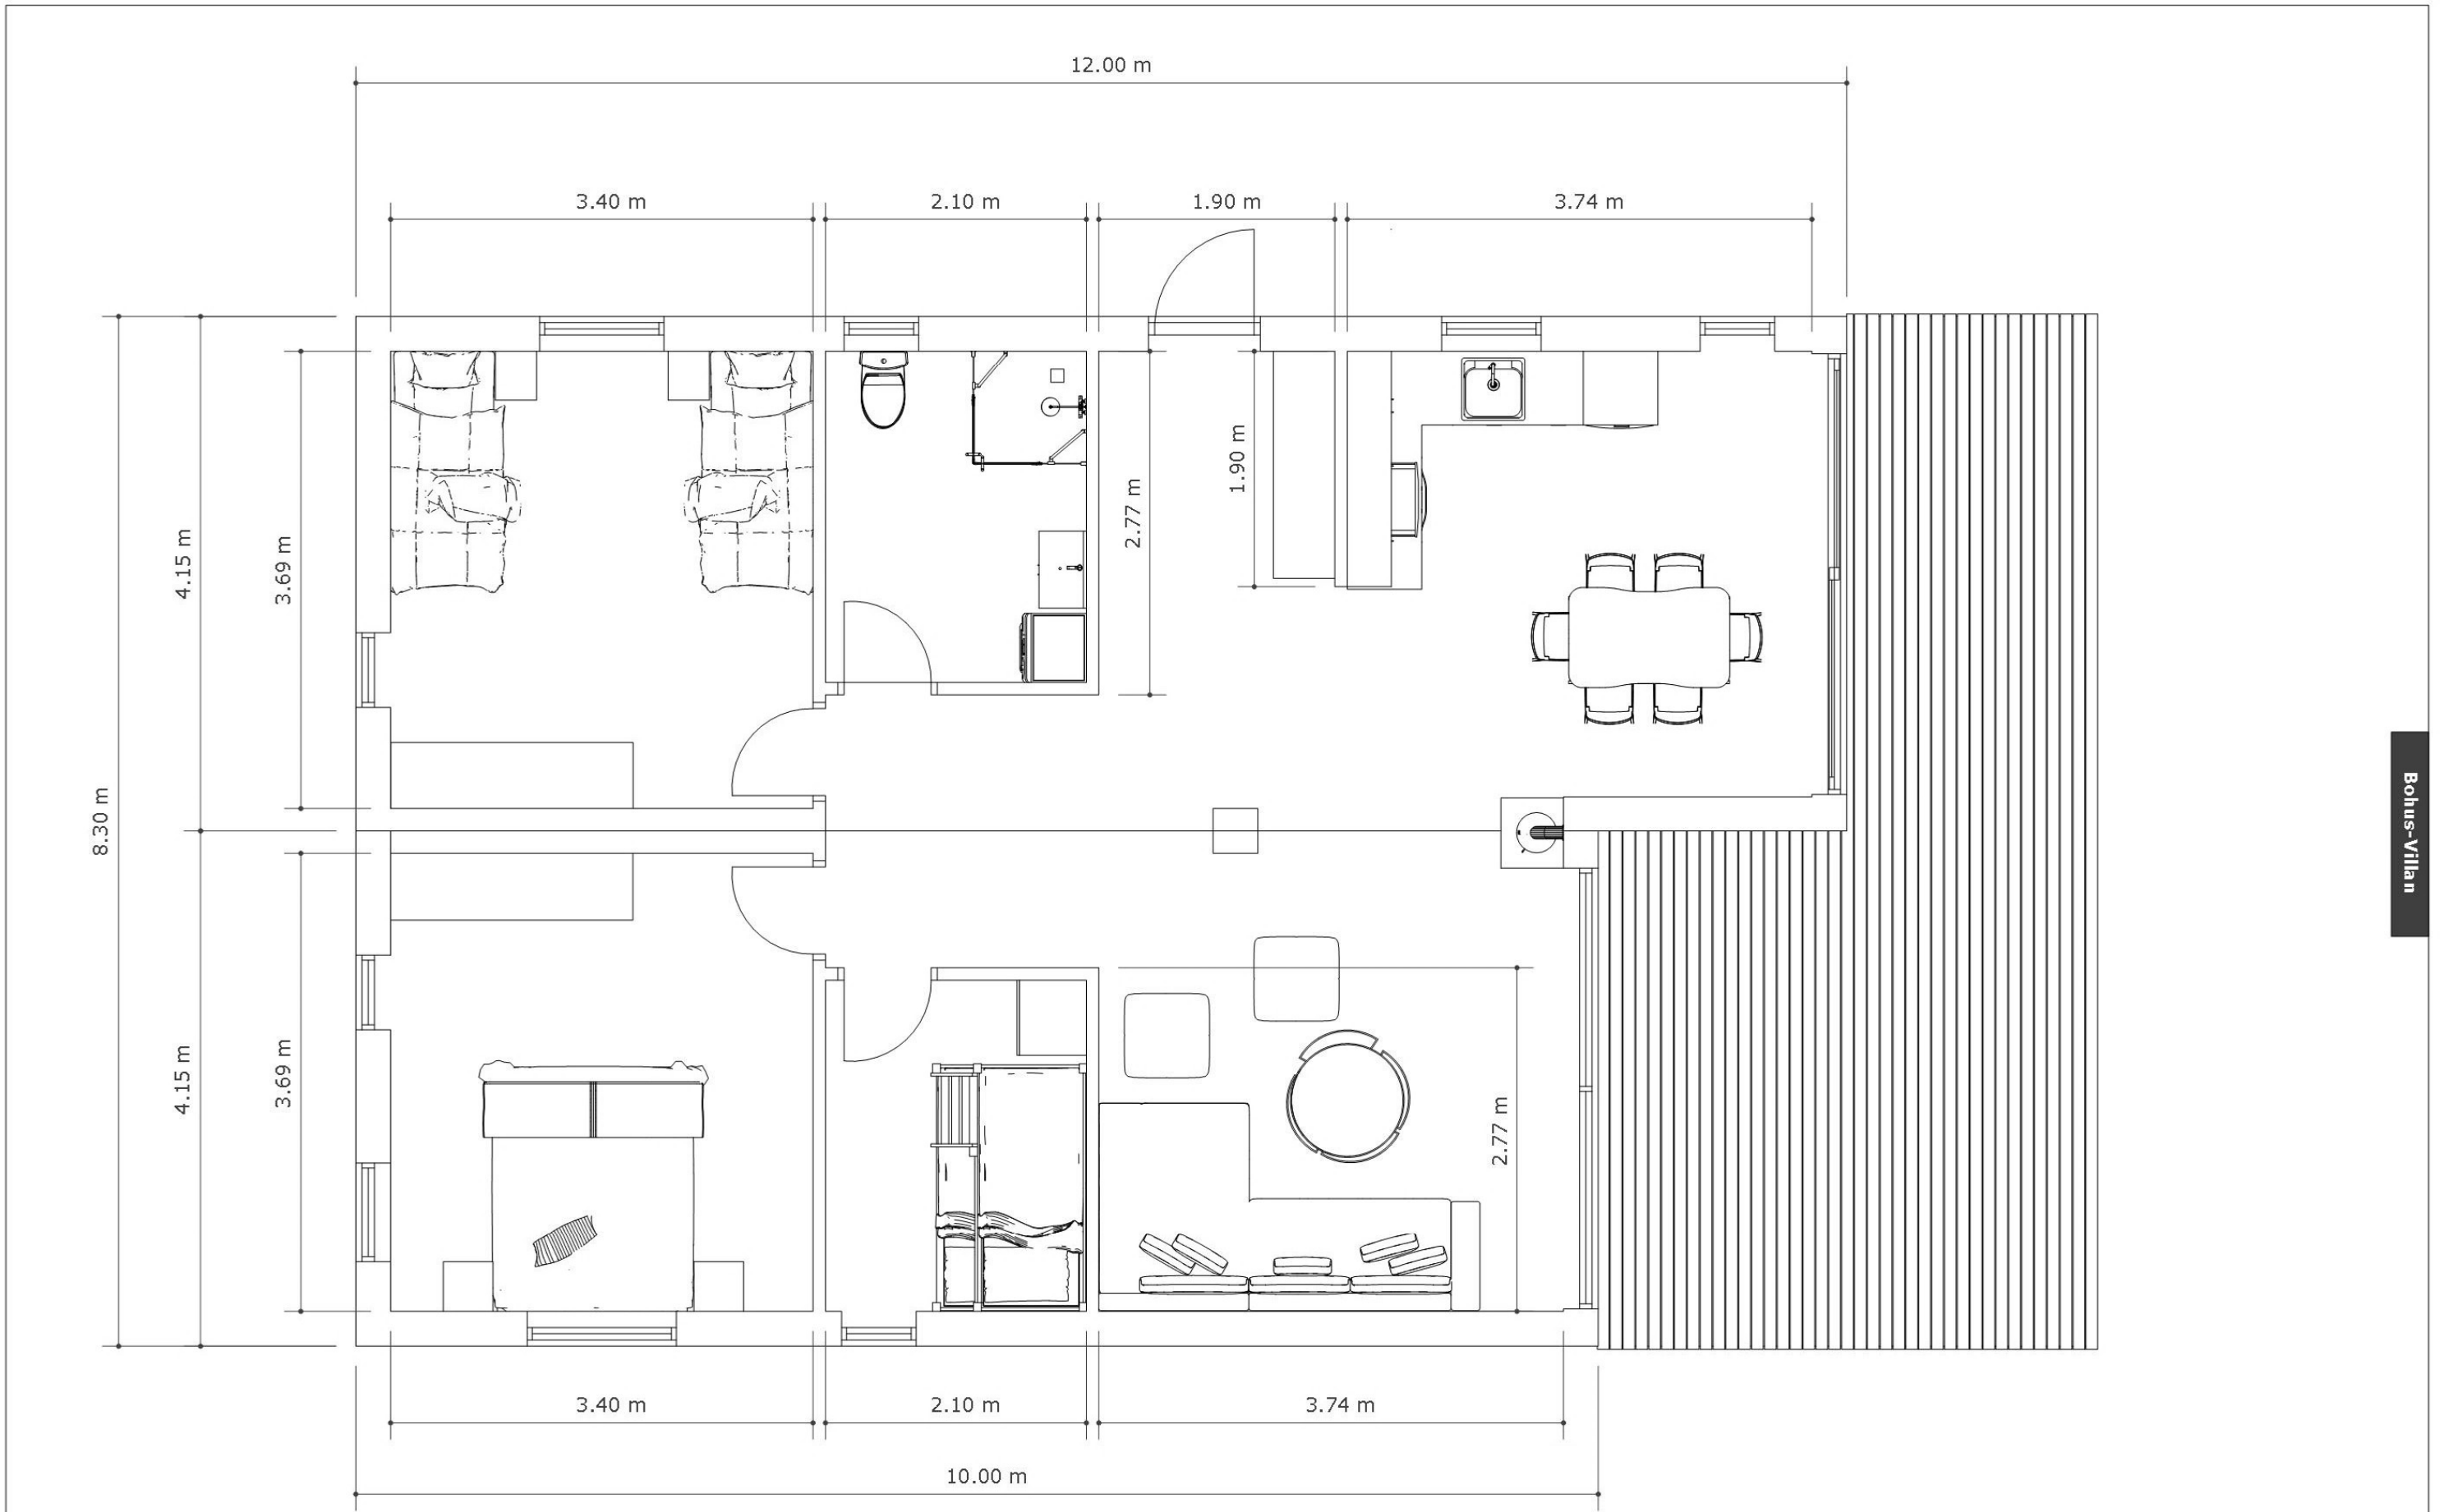



Plan 1:50

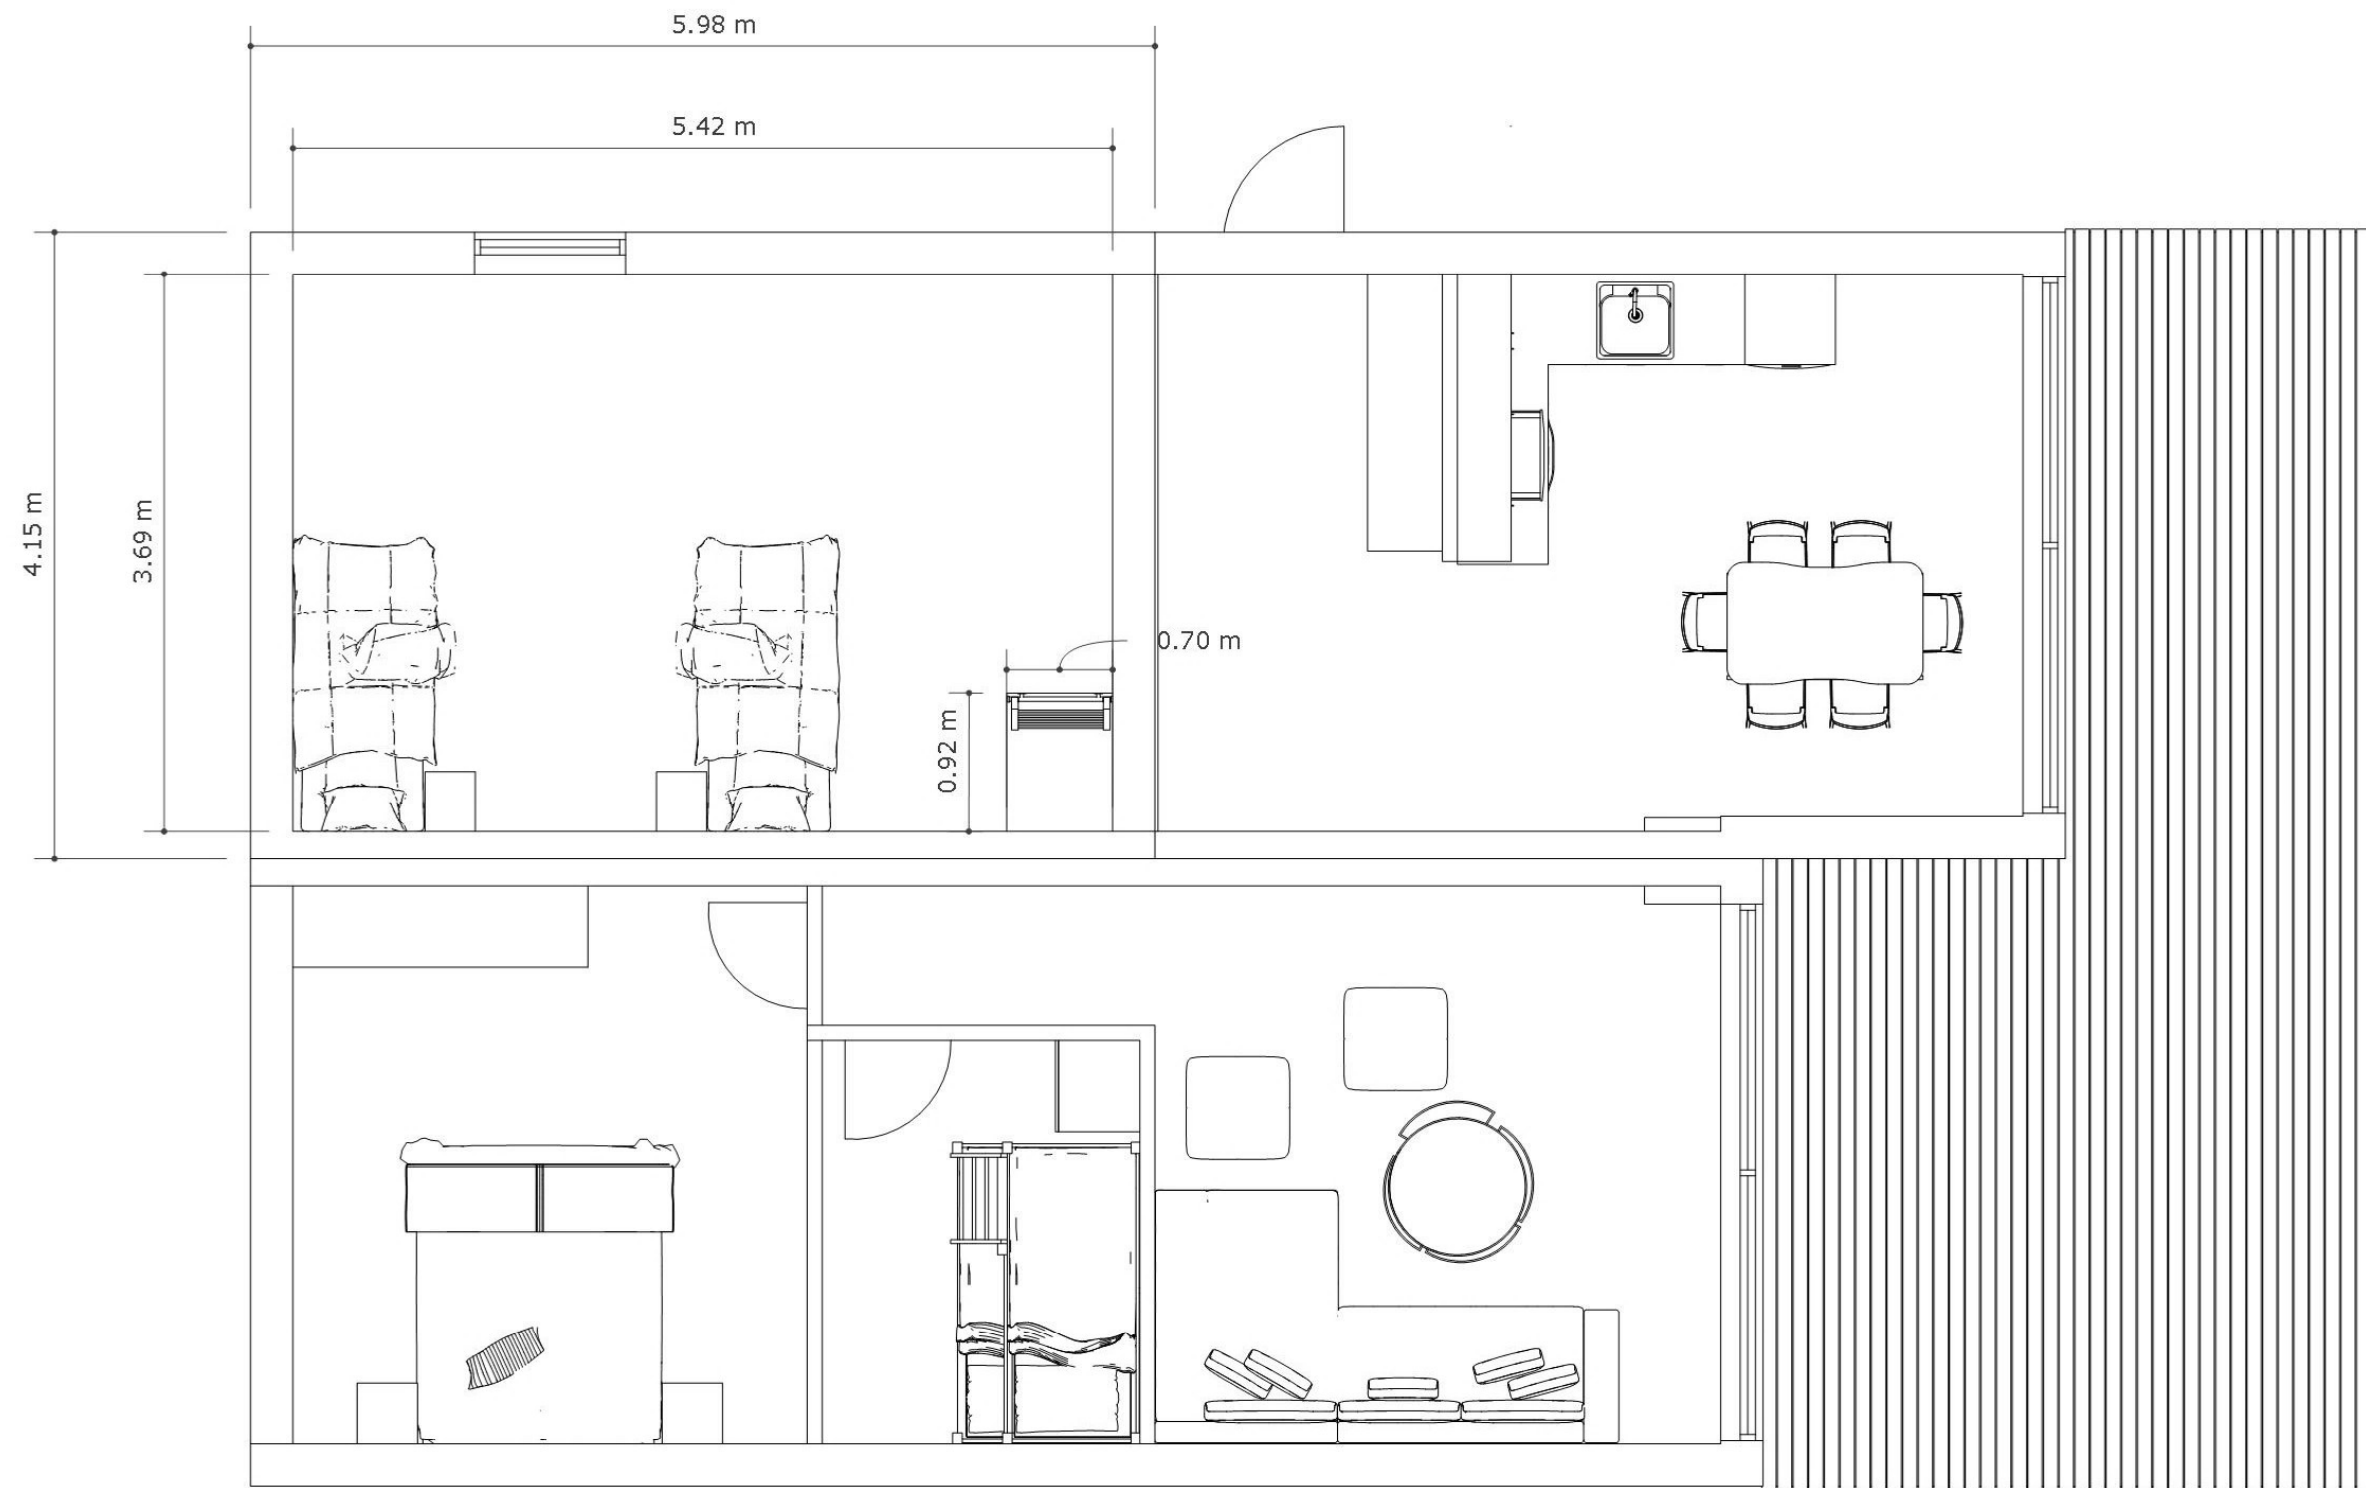

Plan 1:50

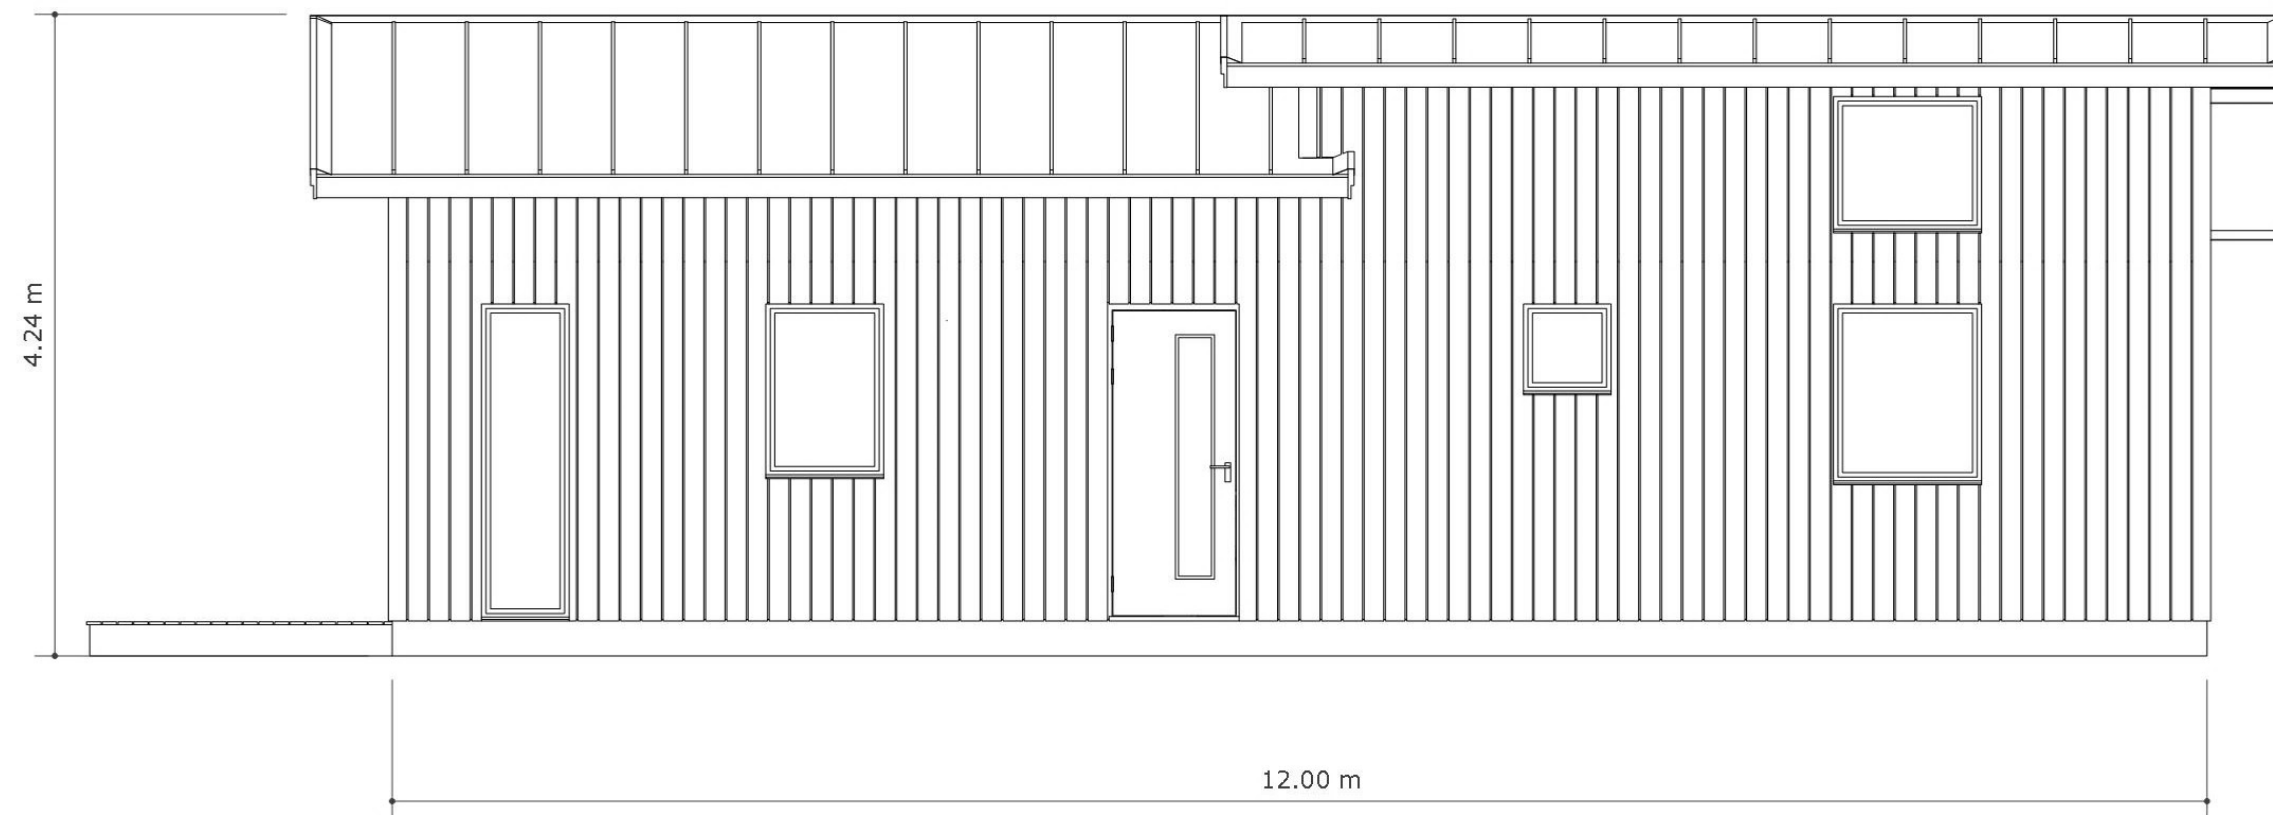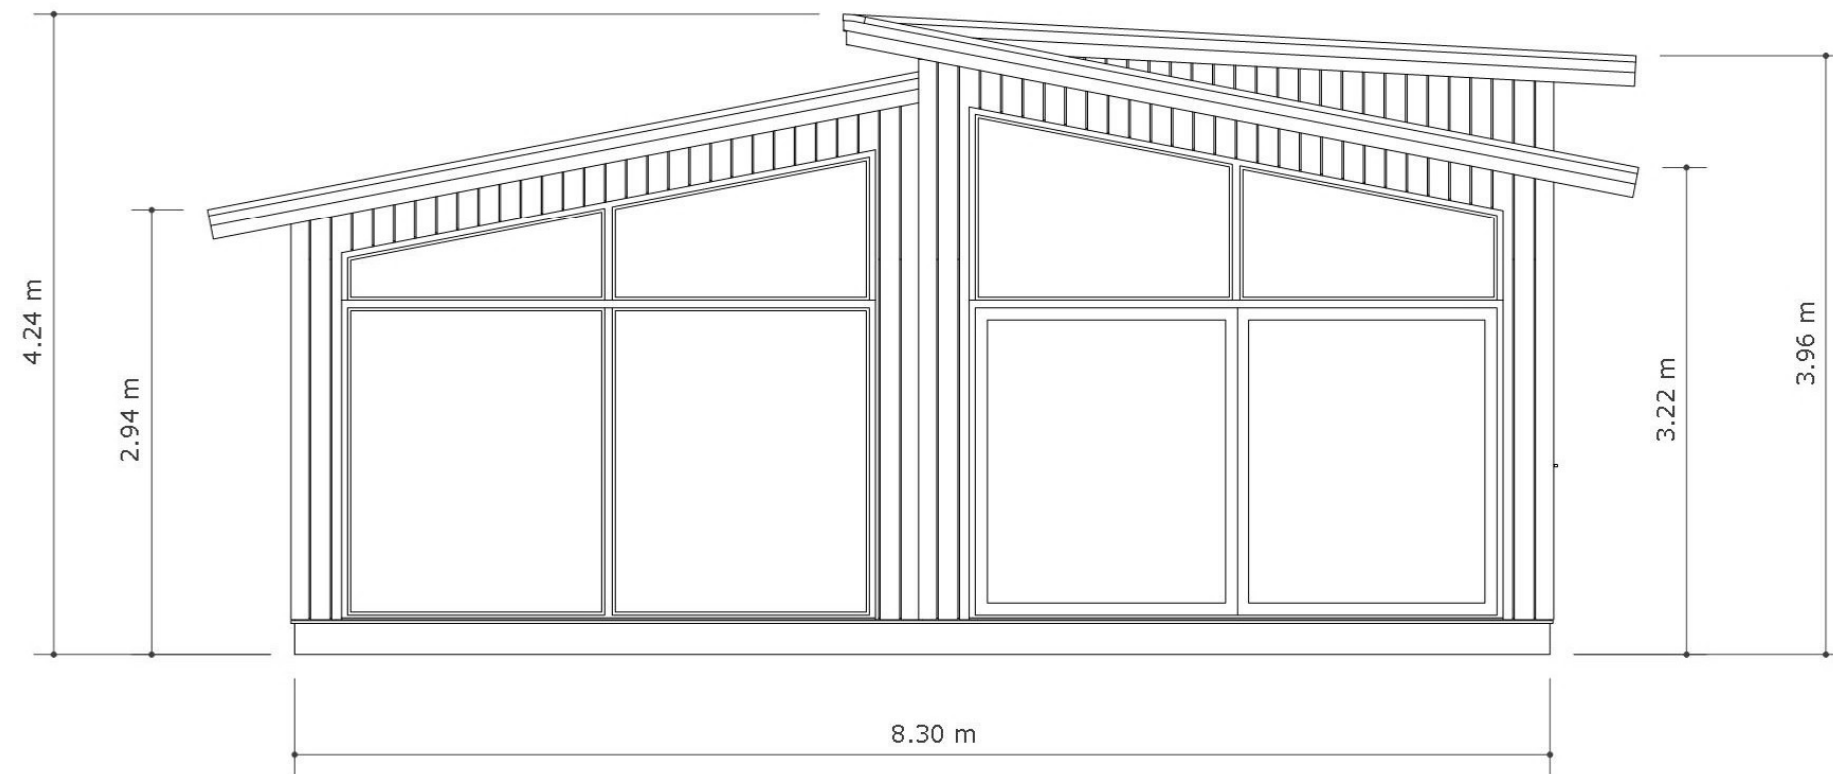

Fasad 1:50

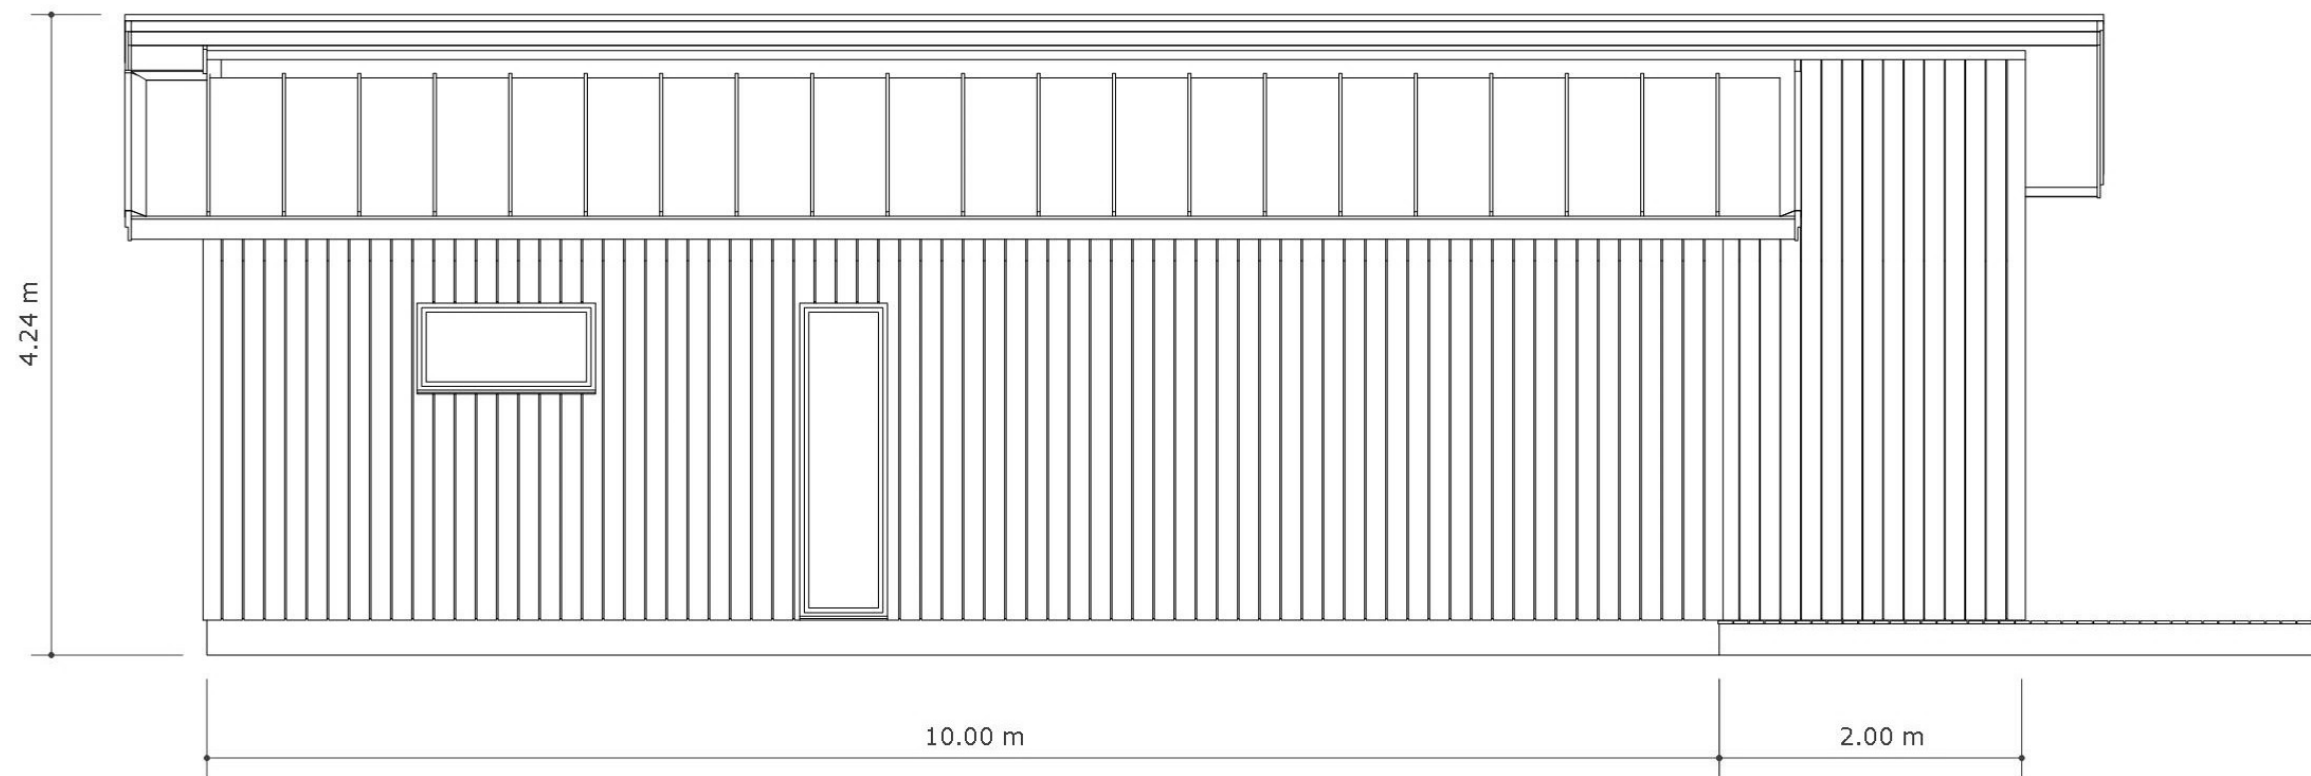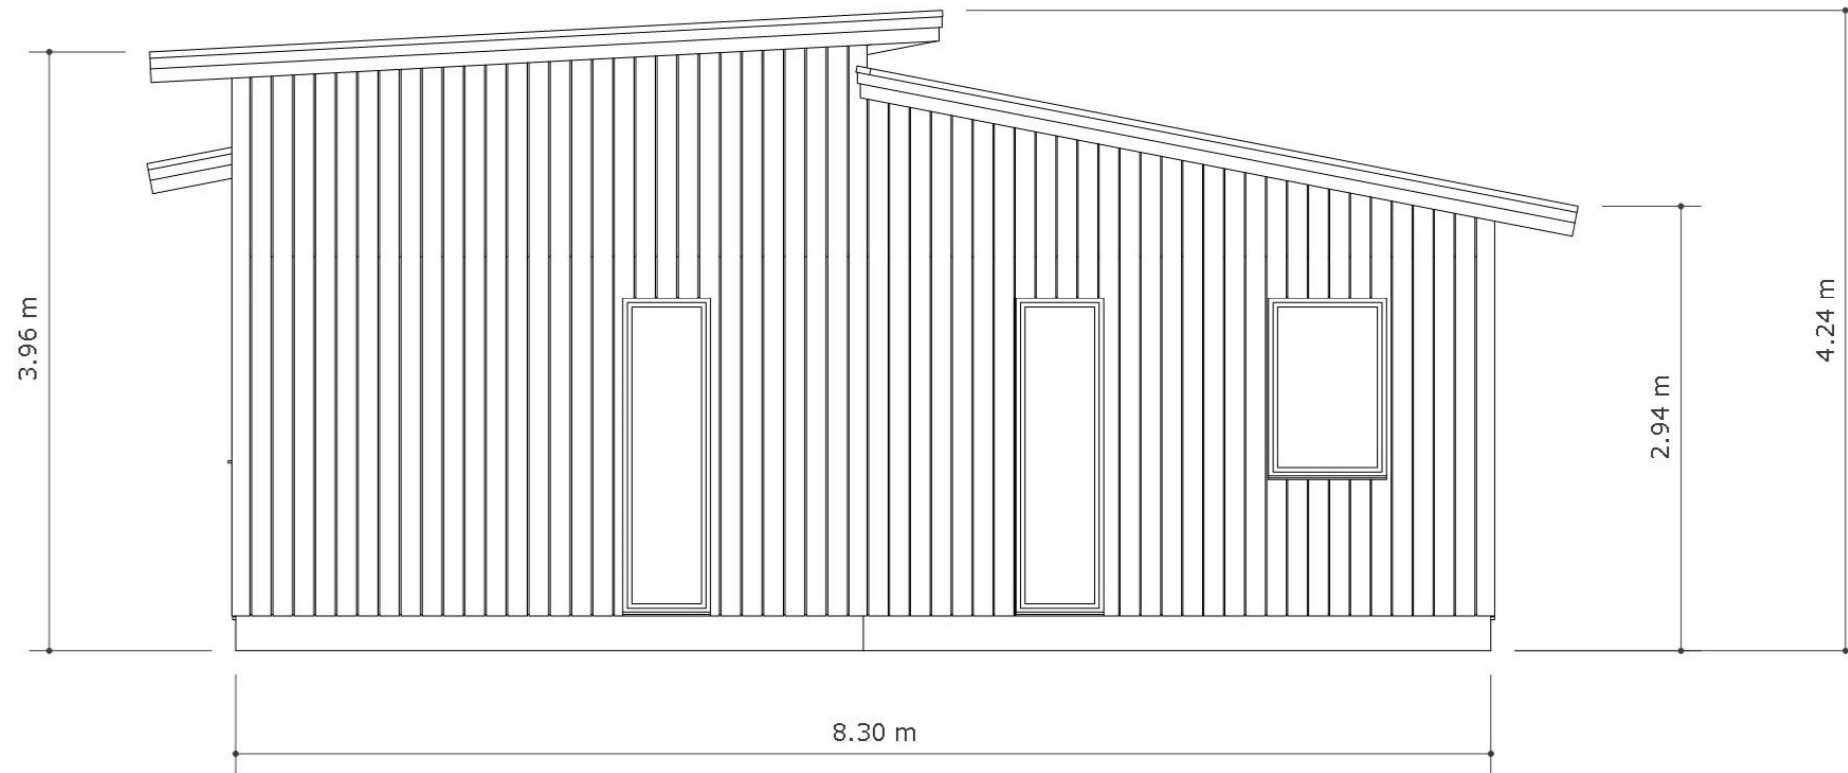

Fasad 1:50