




Ståleröd 49







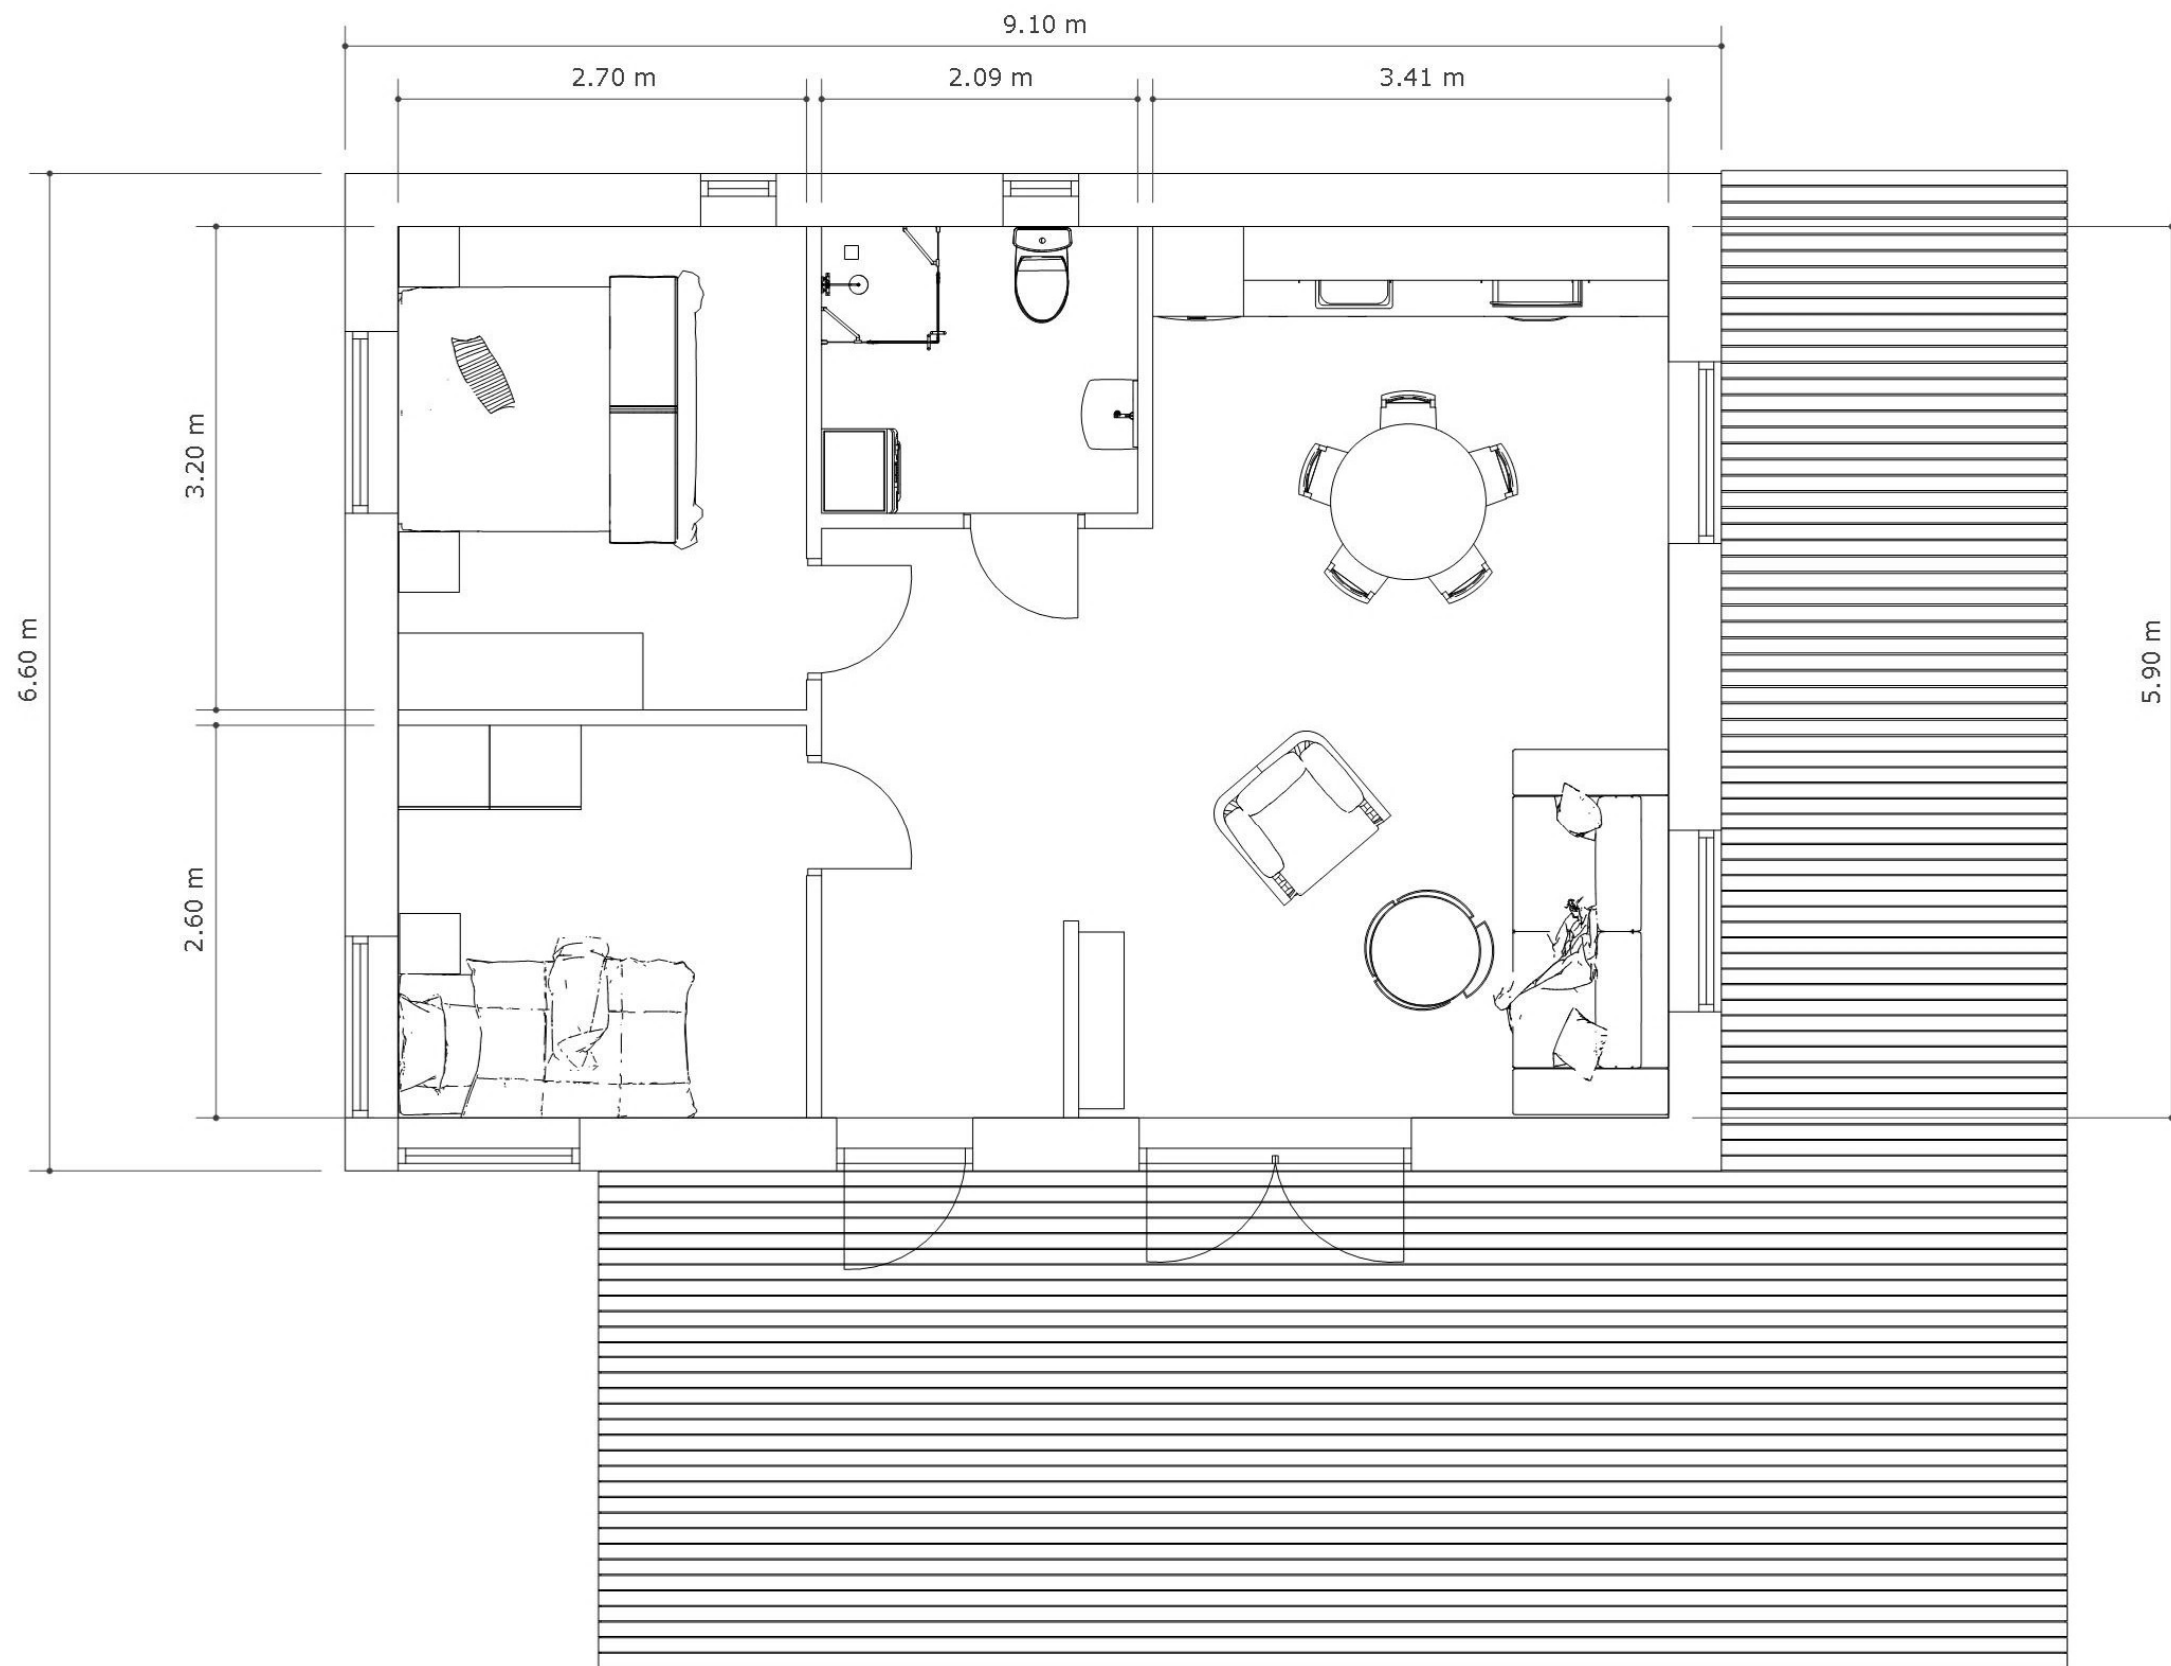

Plan 1:50

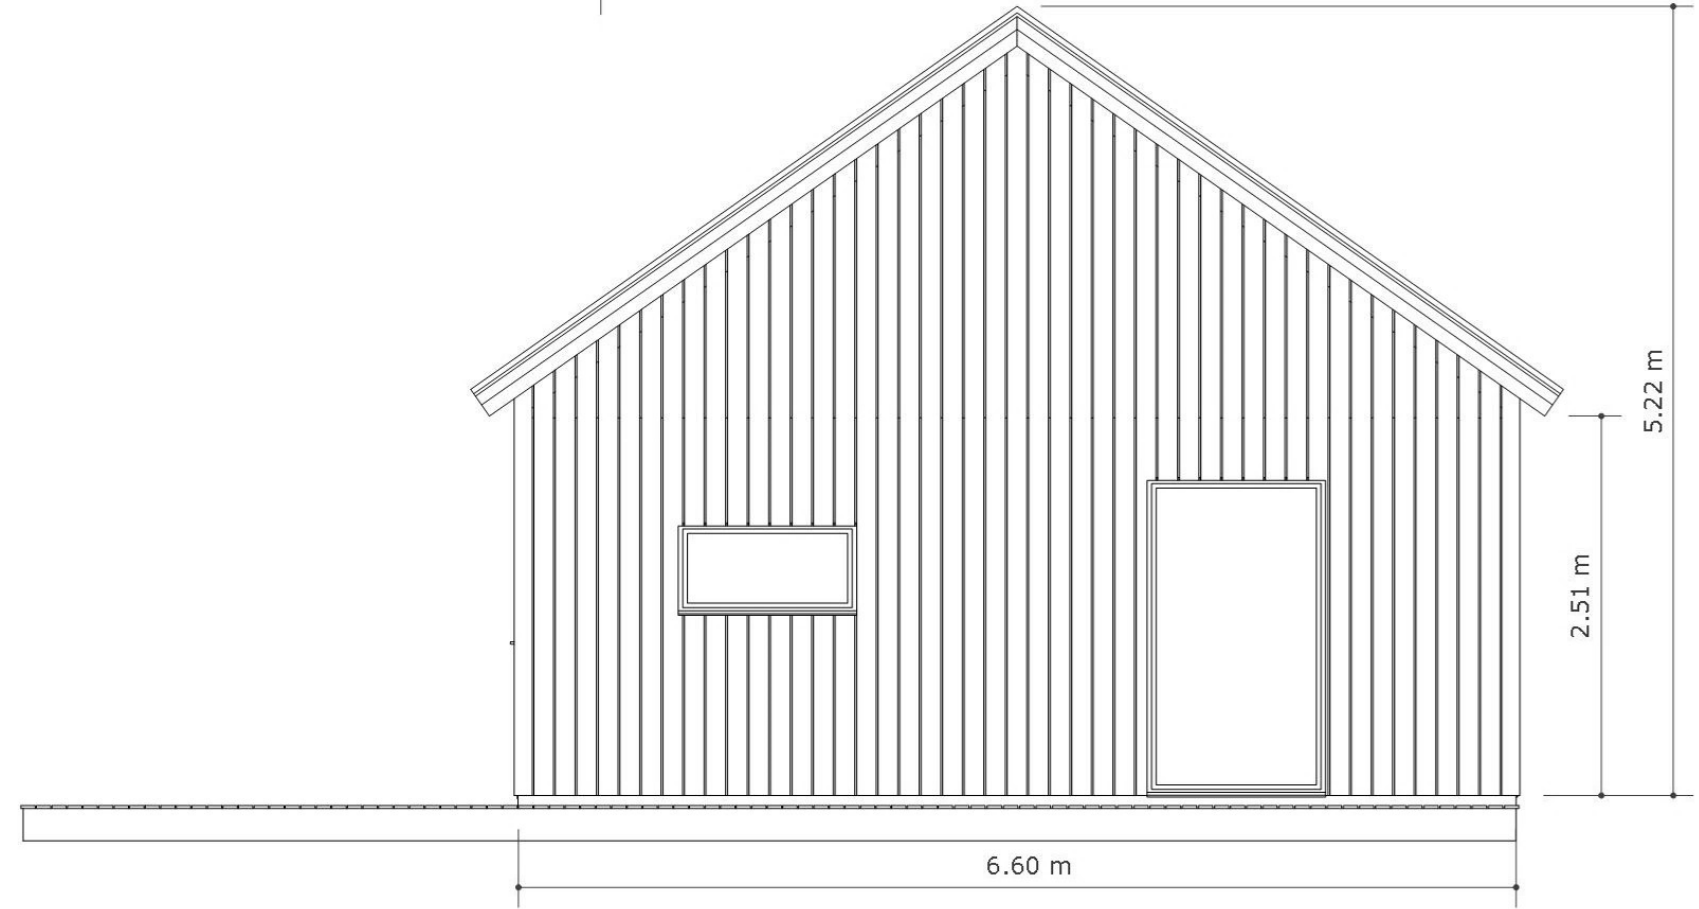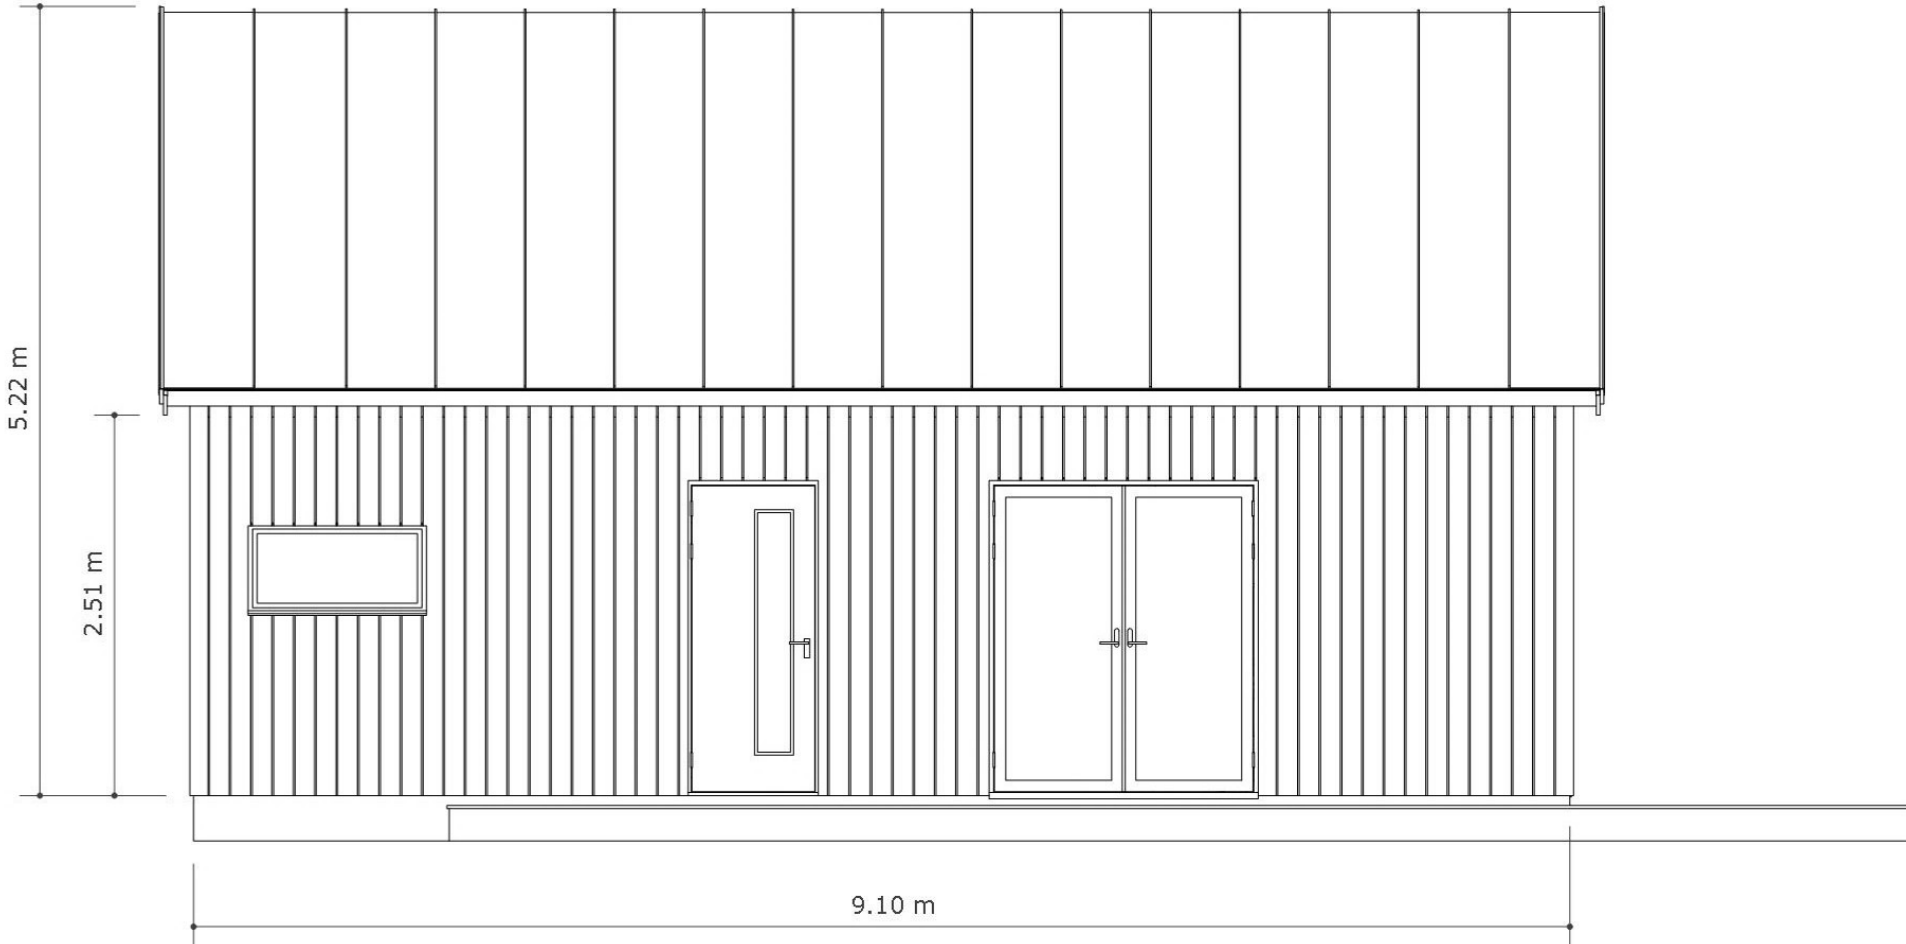

Fasad 1:50

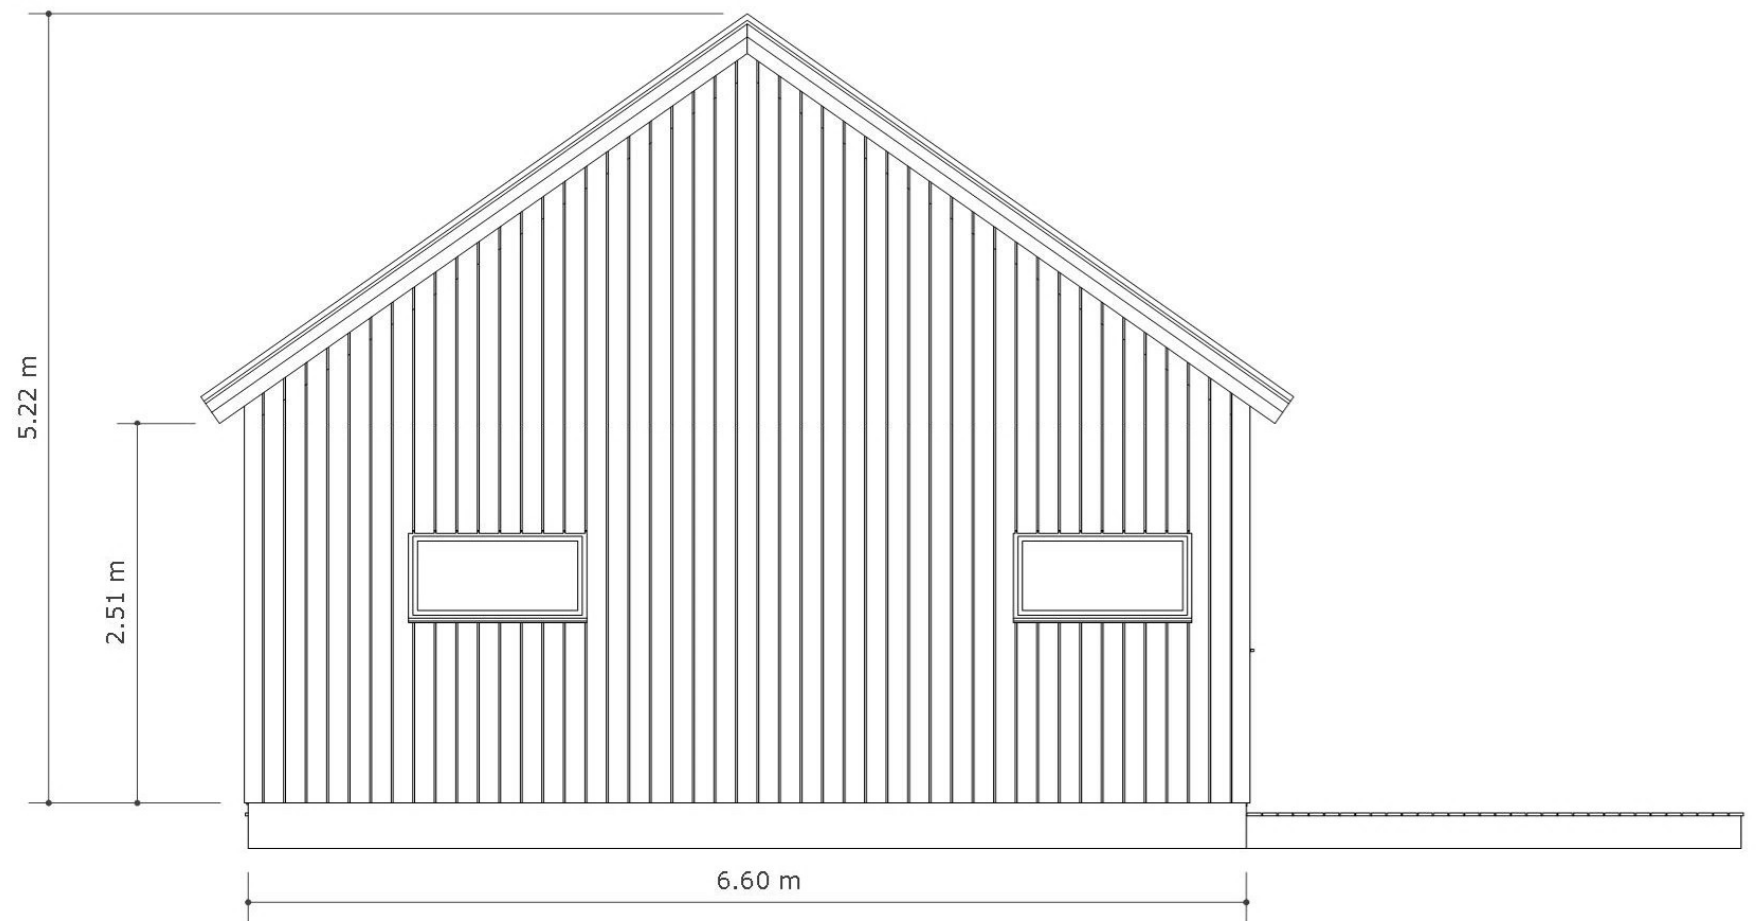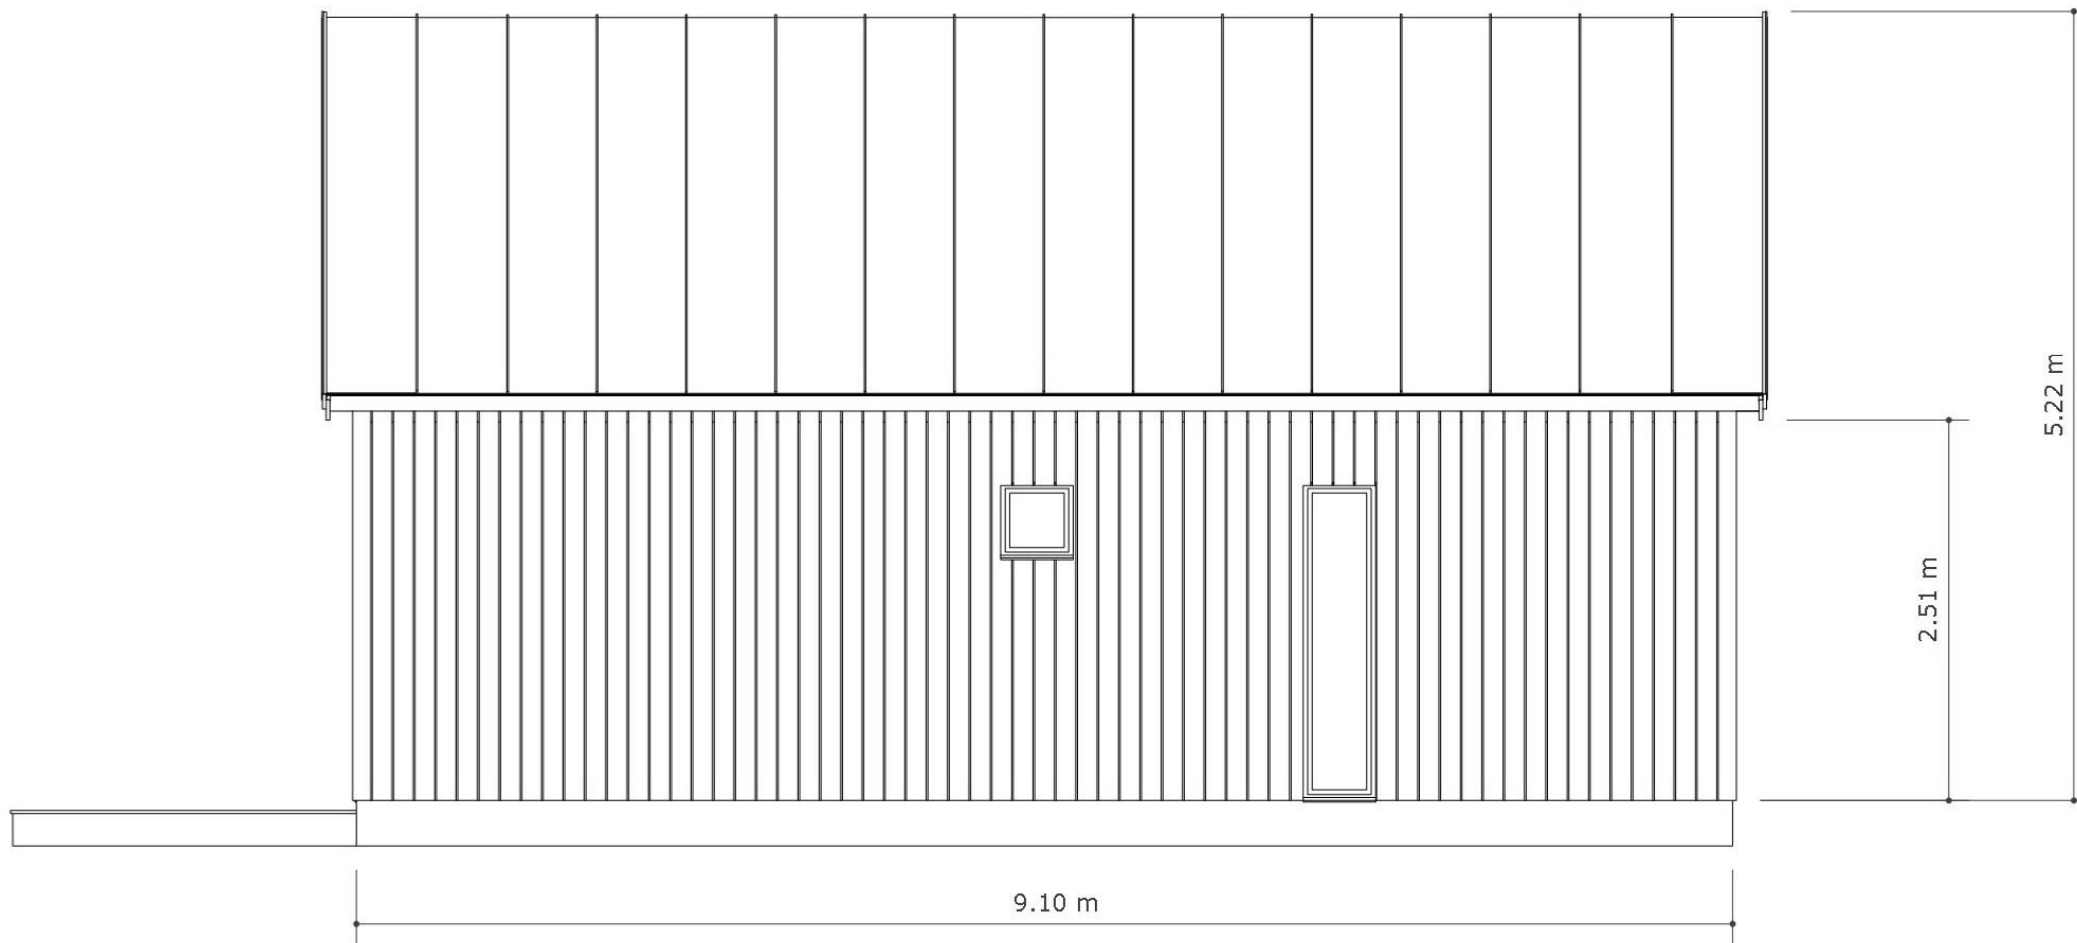

Fasad 1:50