



Ståleröd 64







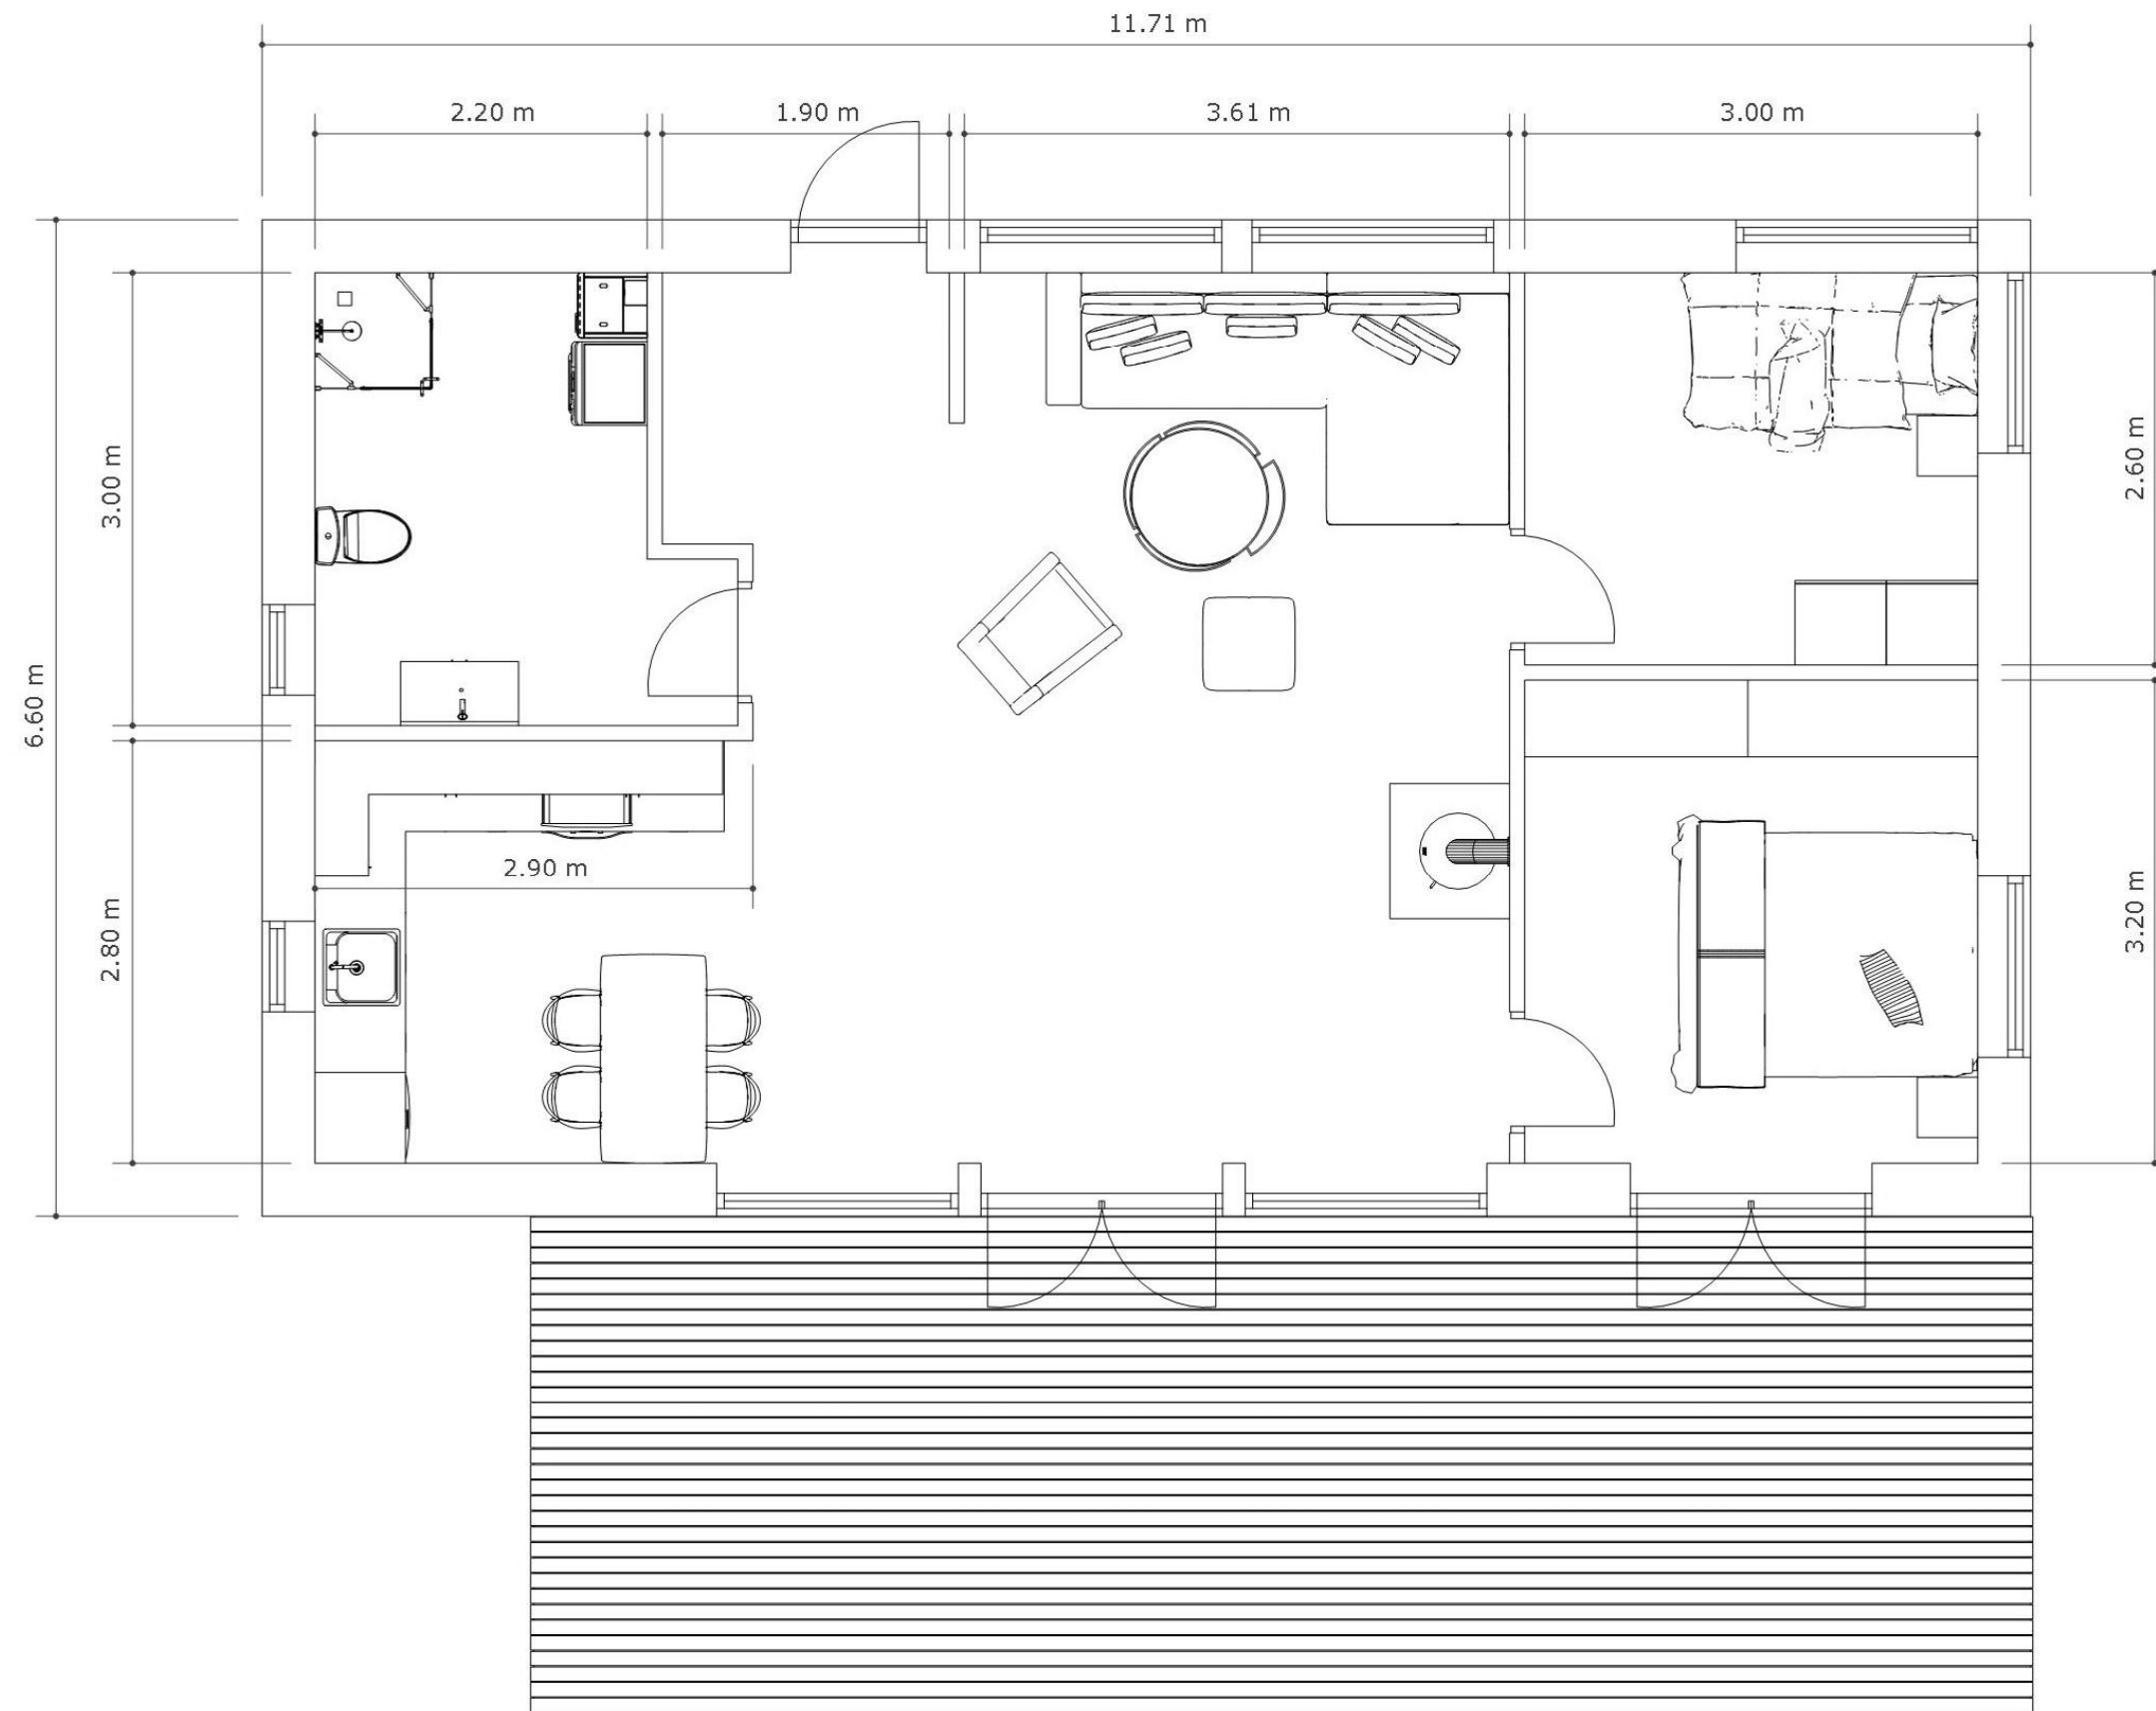

Plan 1:50

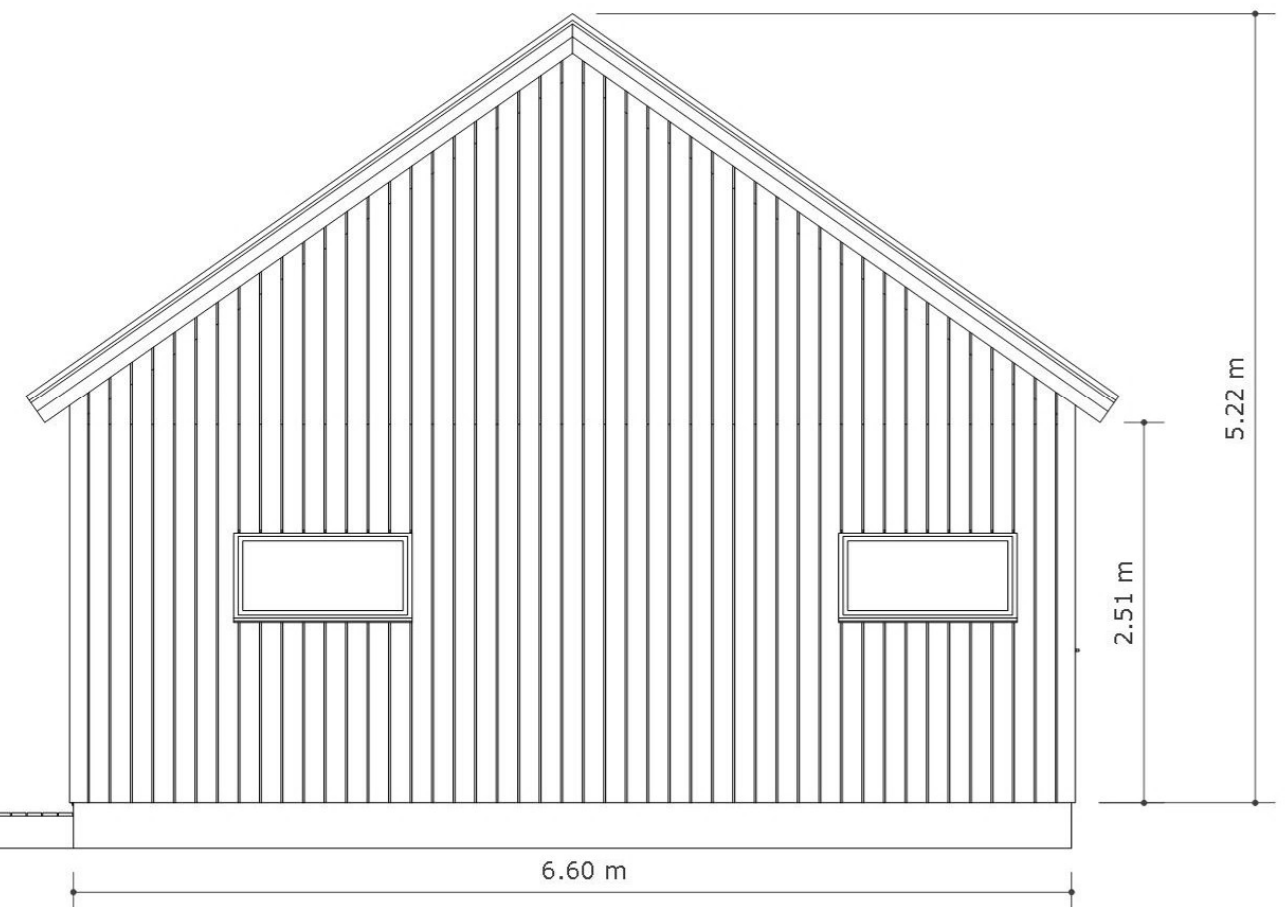

Fasad 1:50

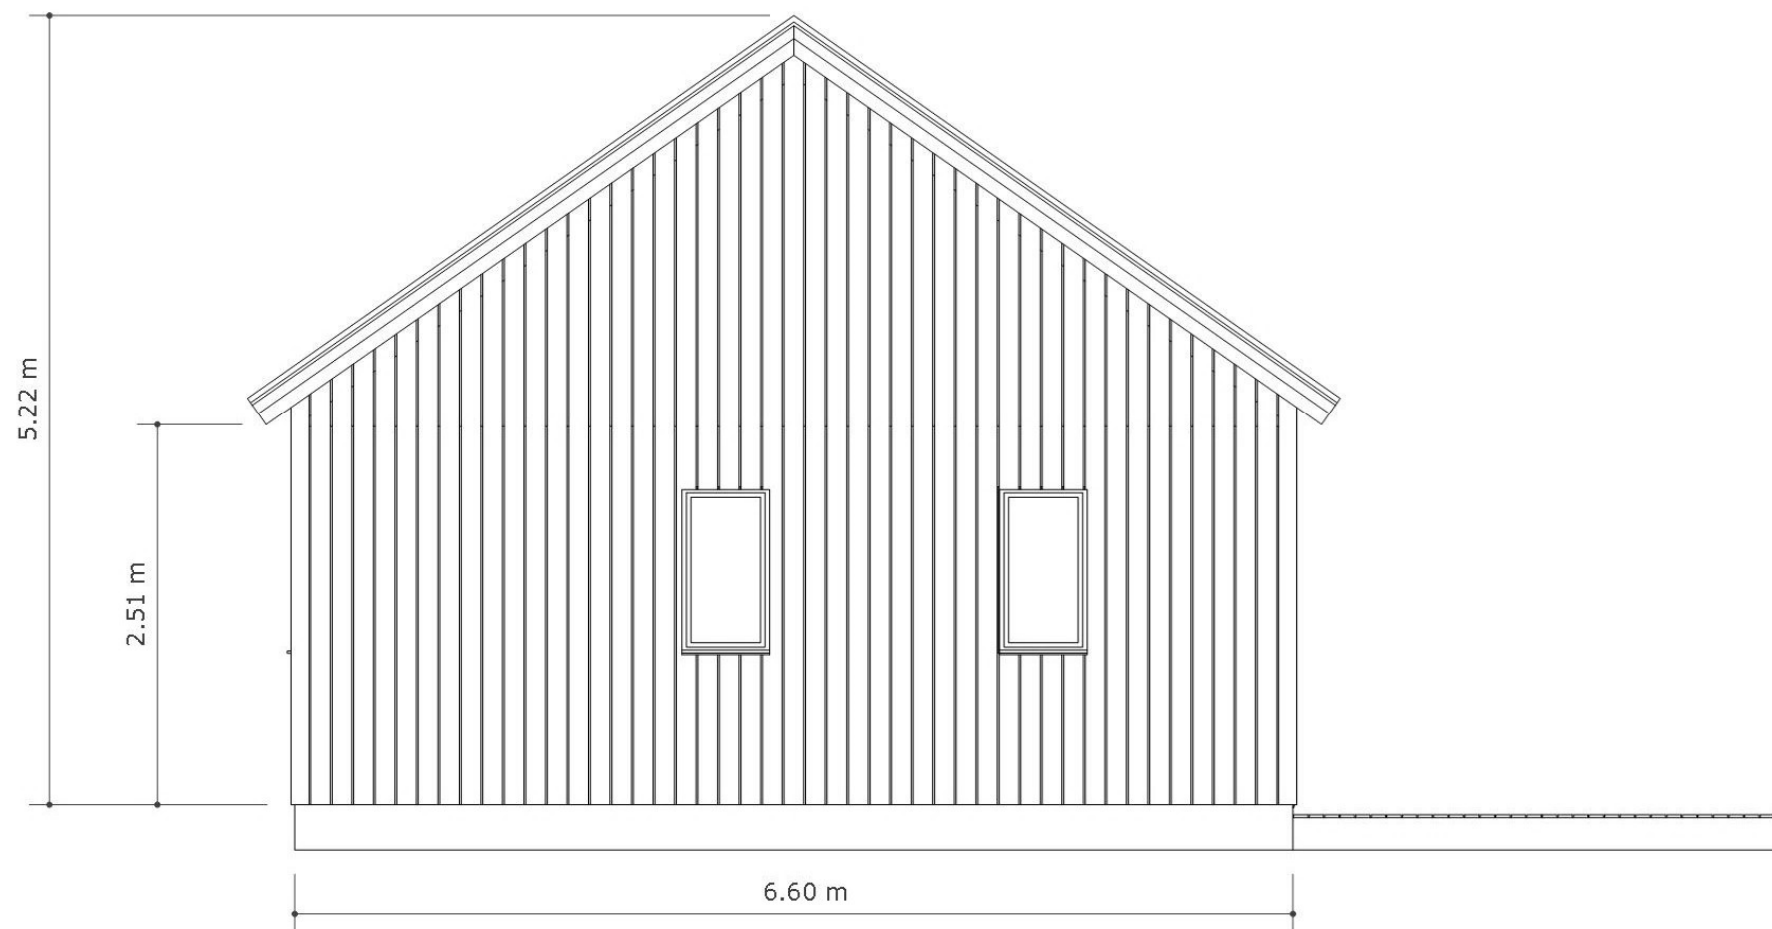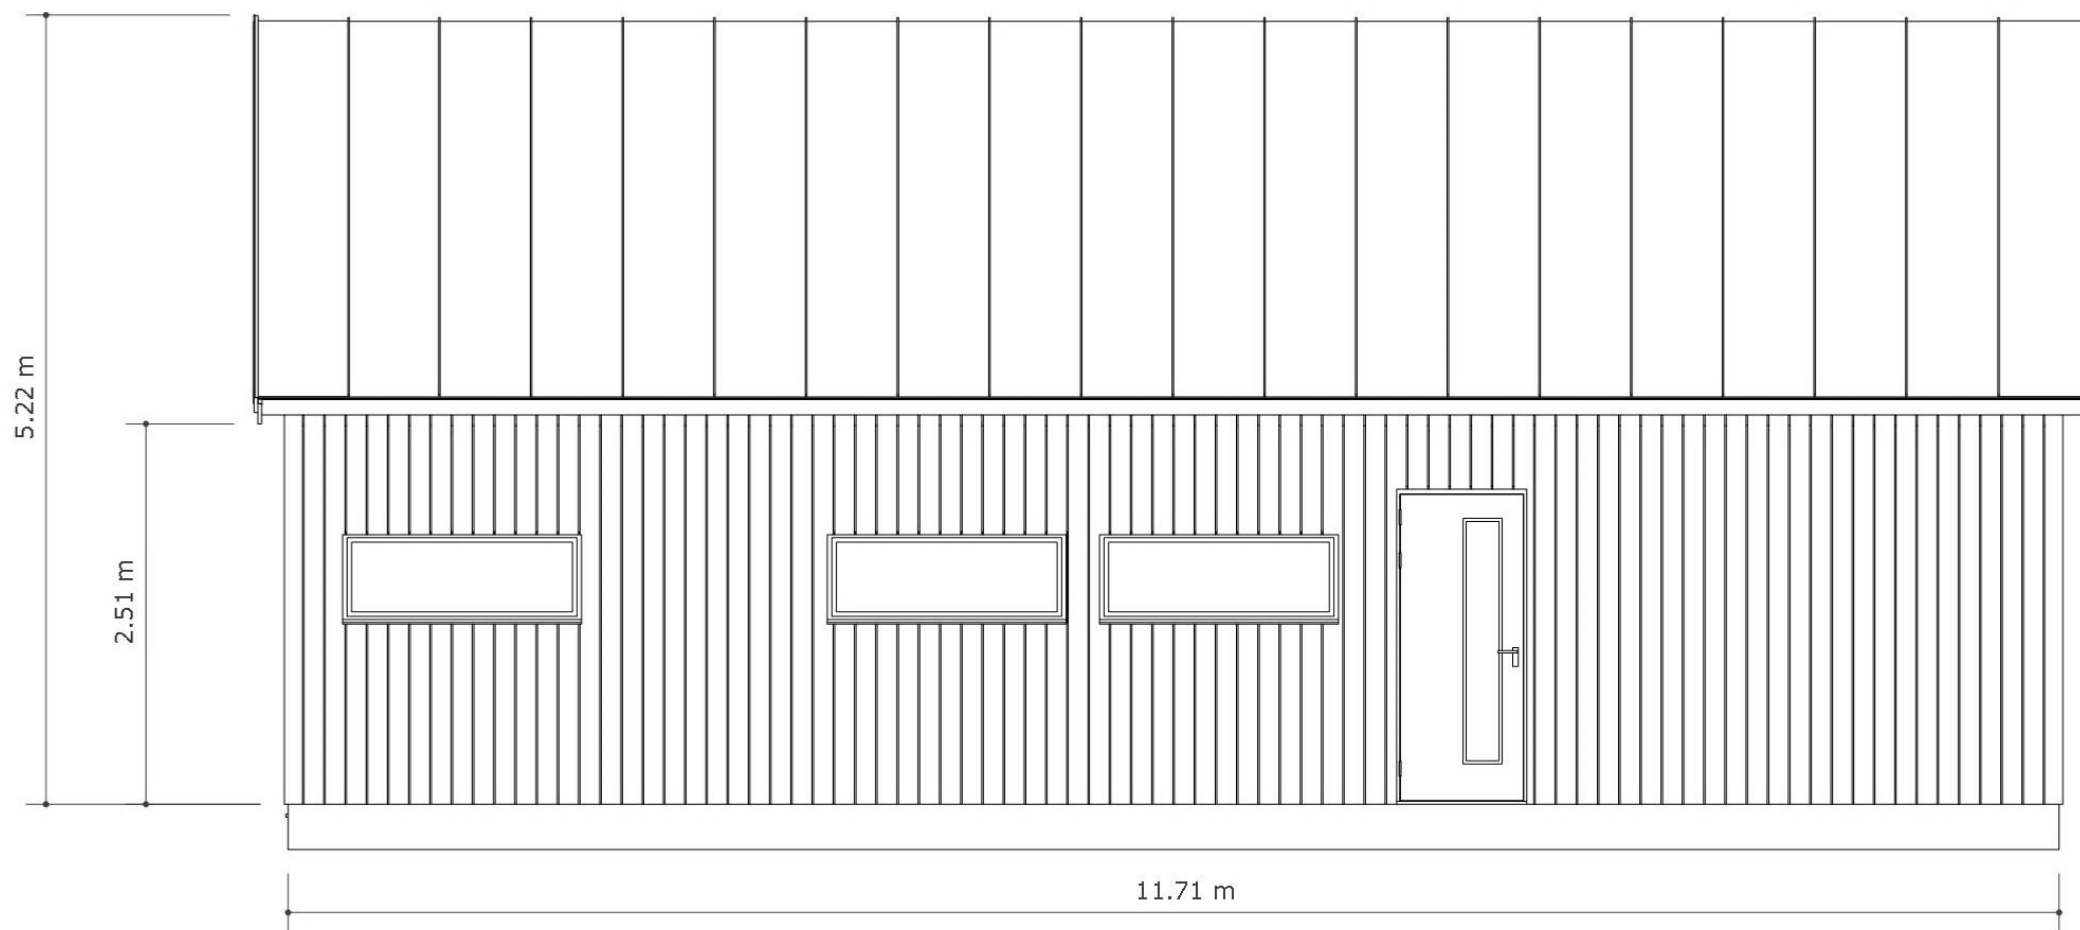

Fasad 1:50