




# Ståleröd 77




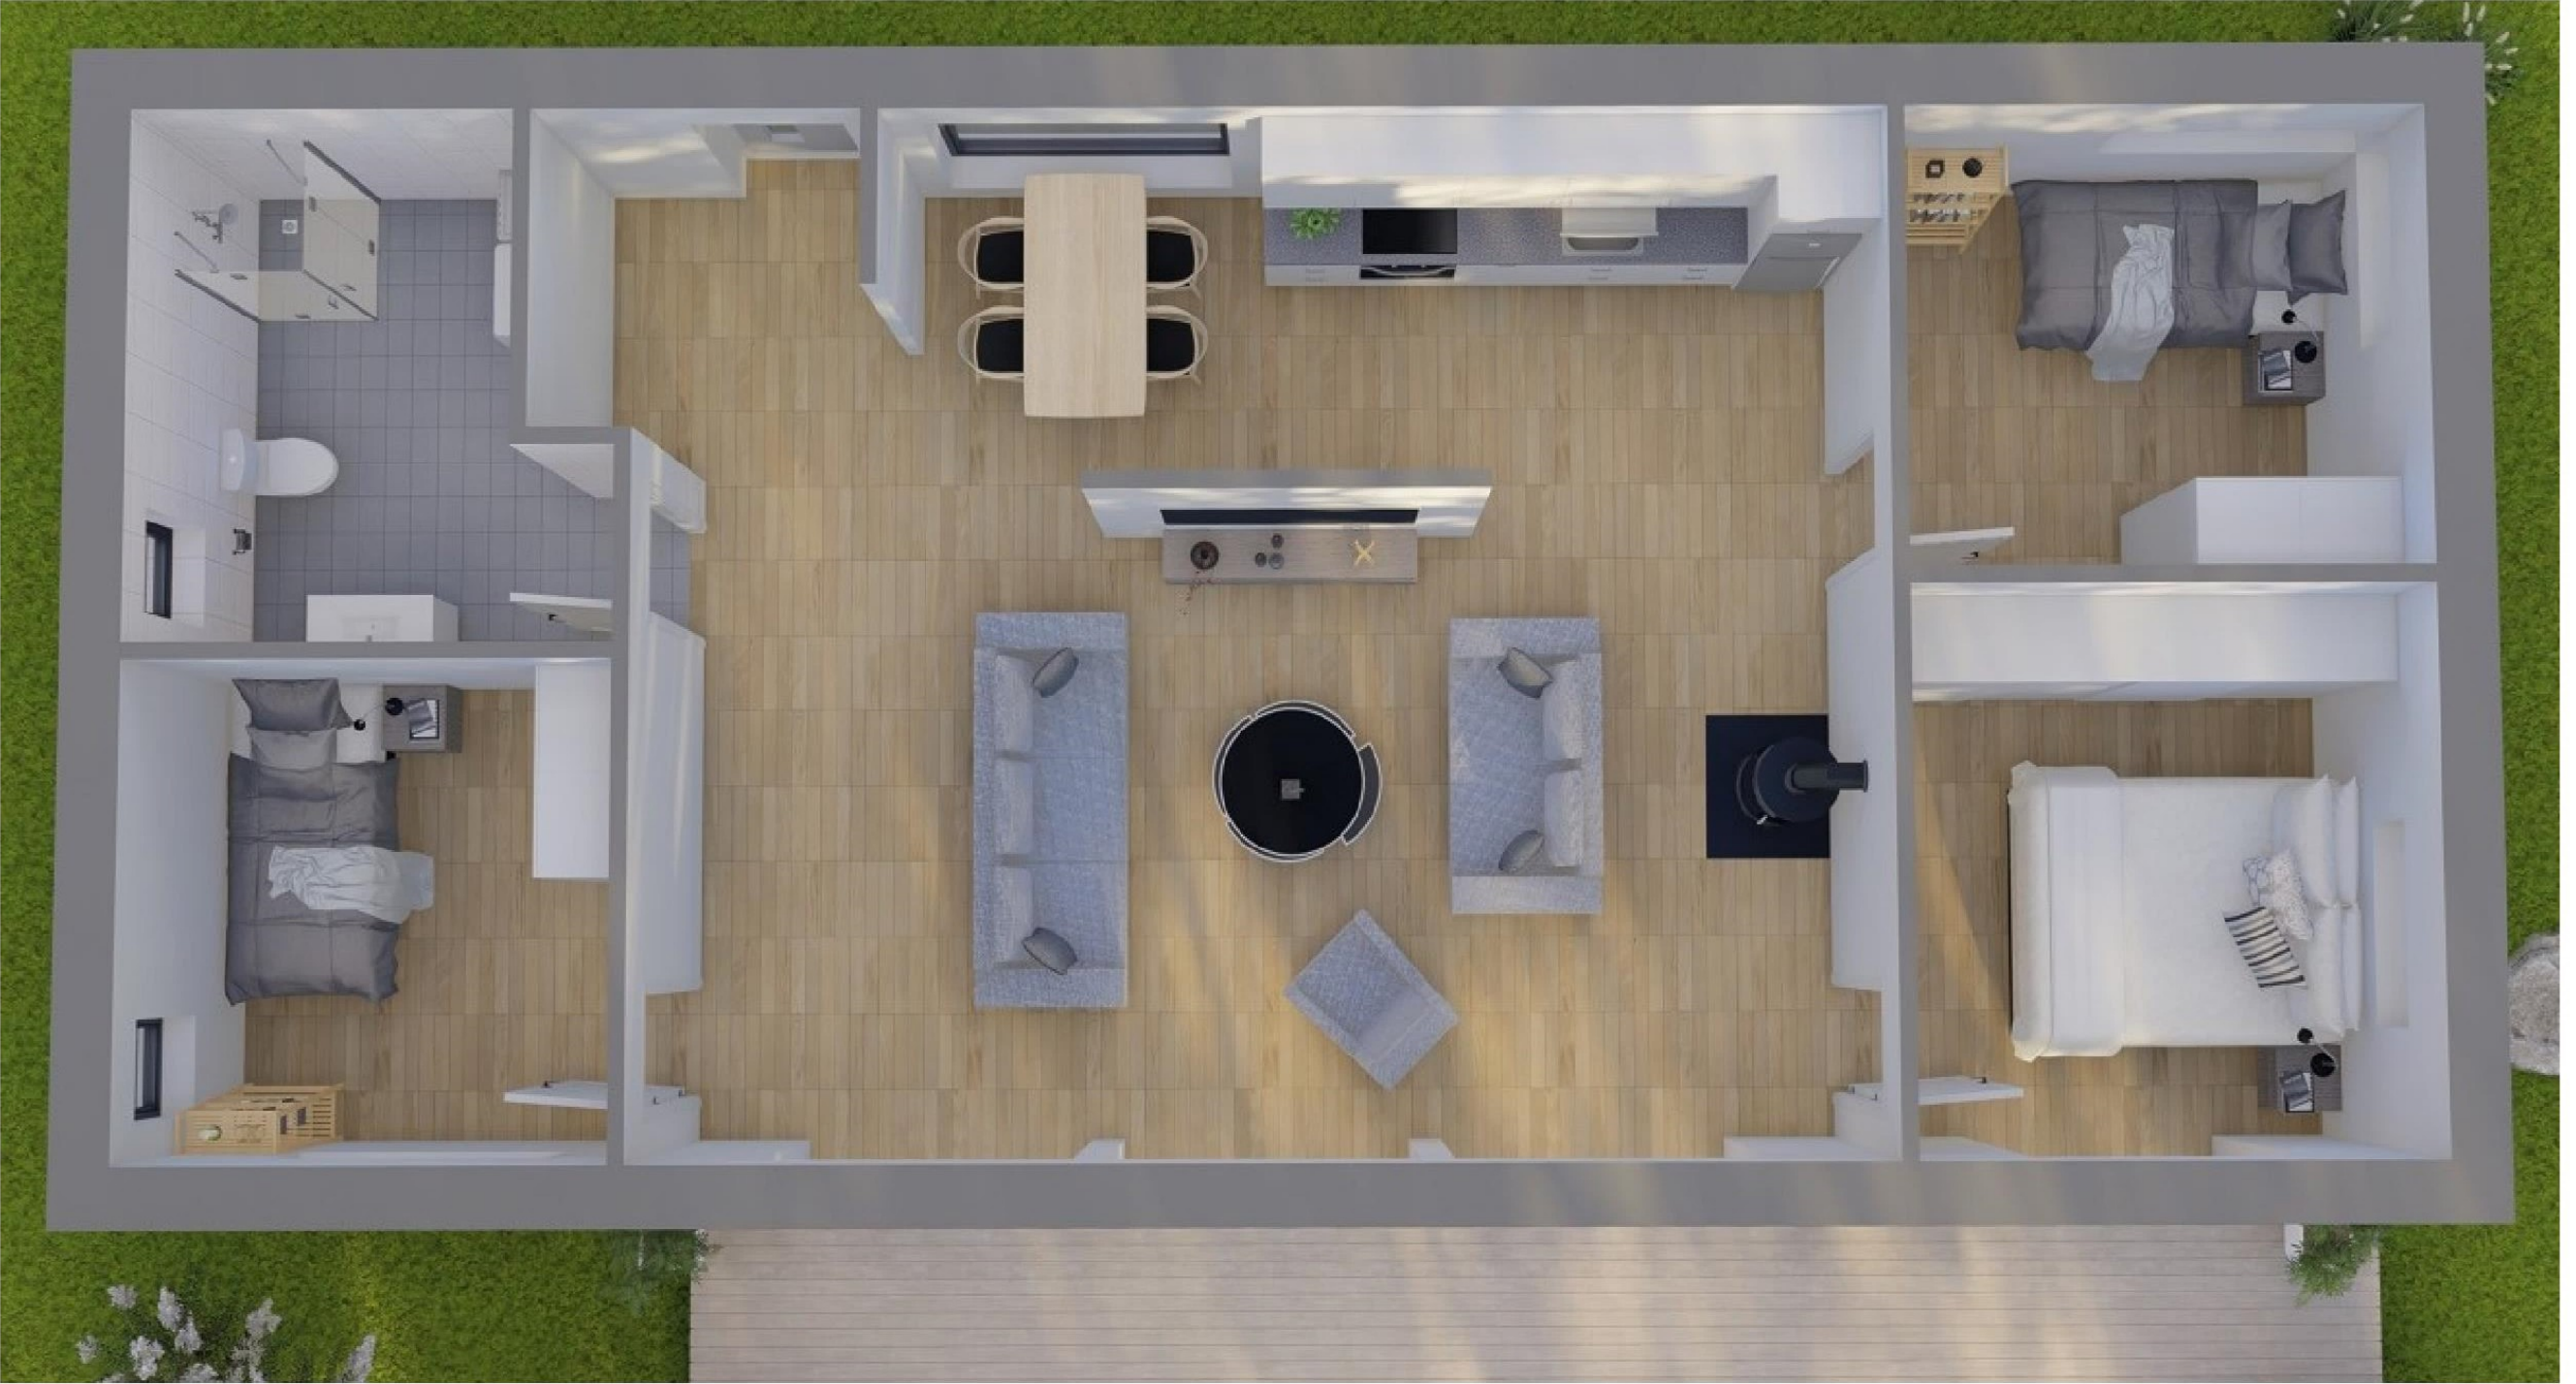


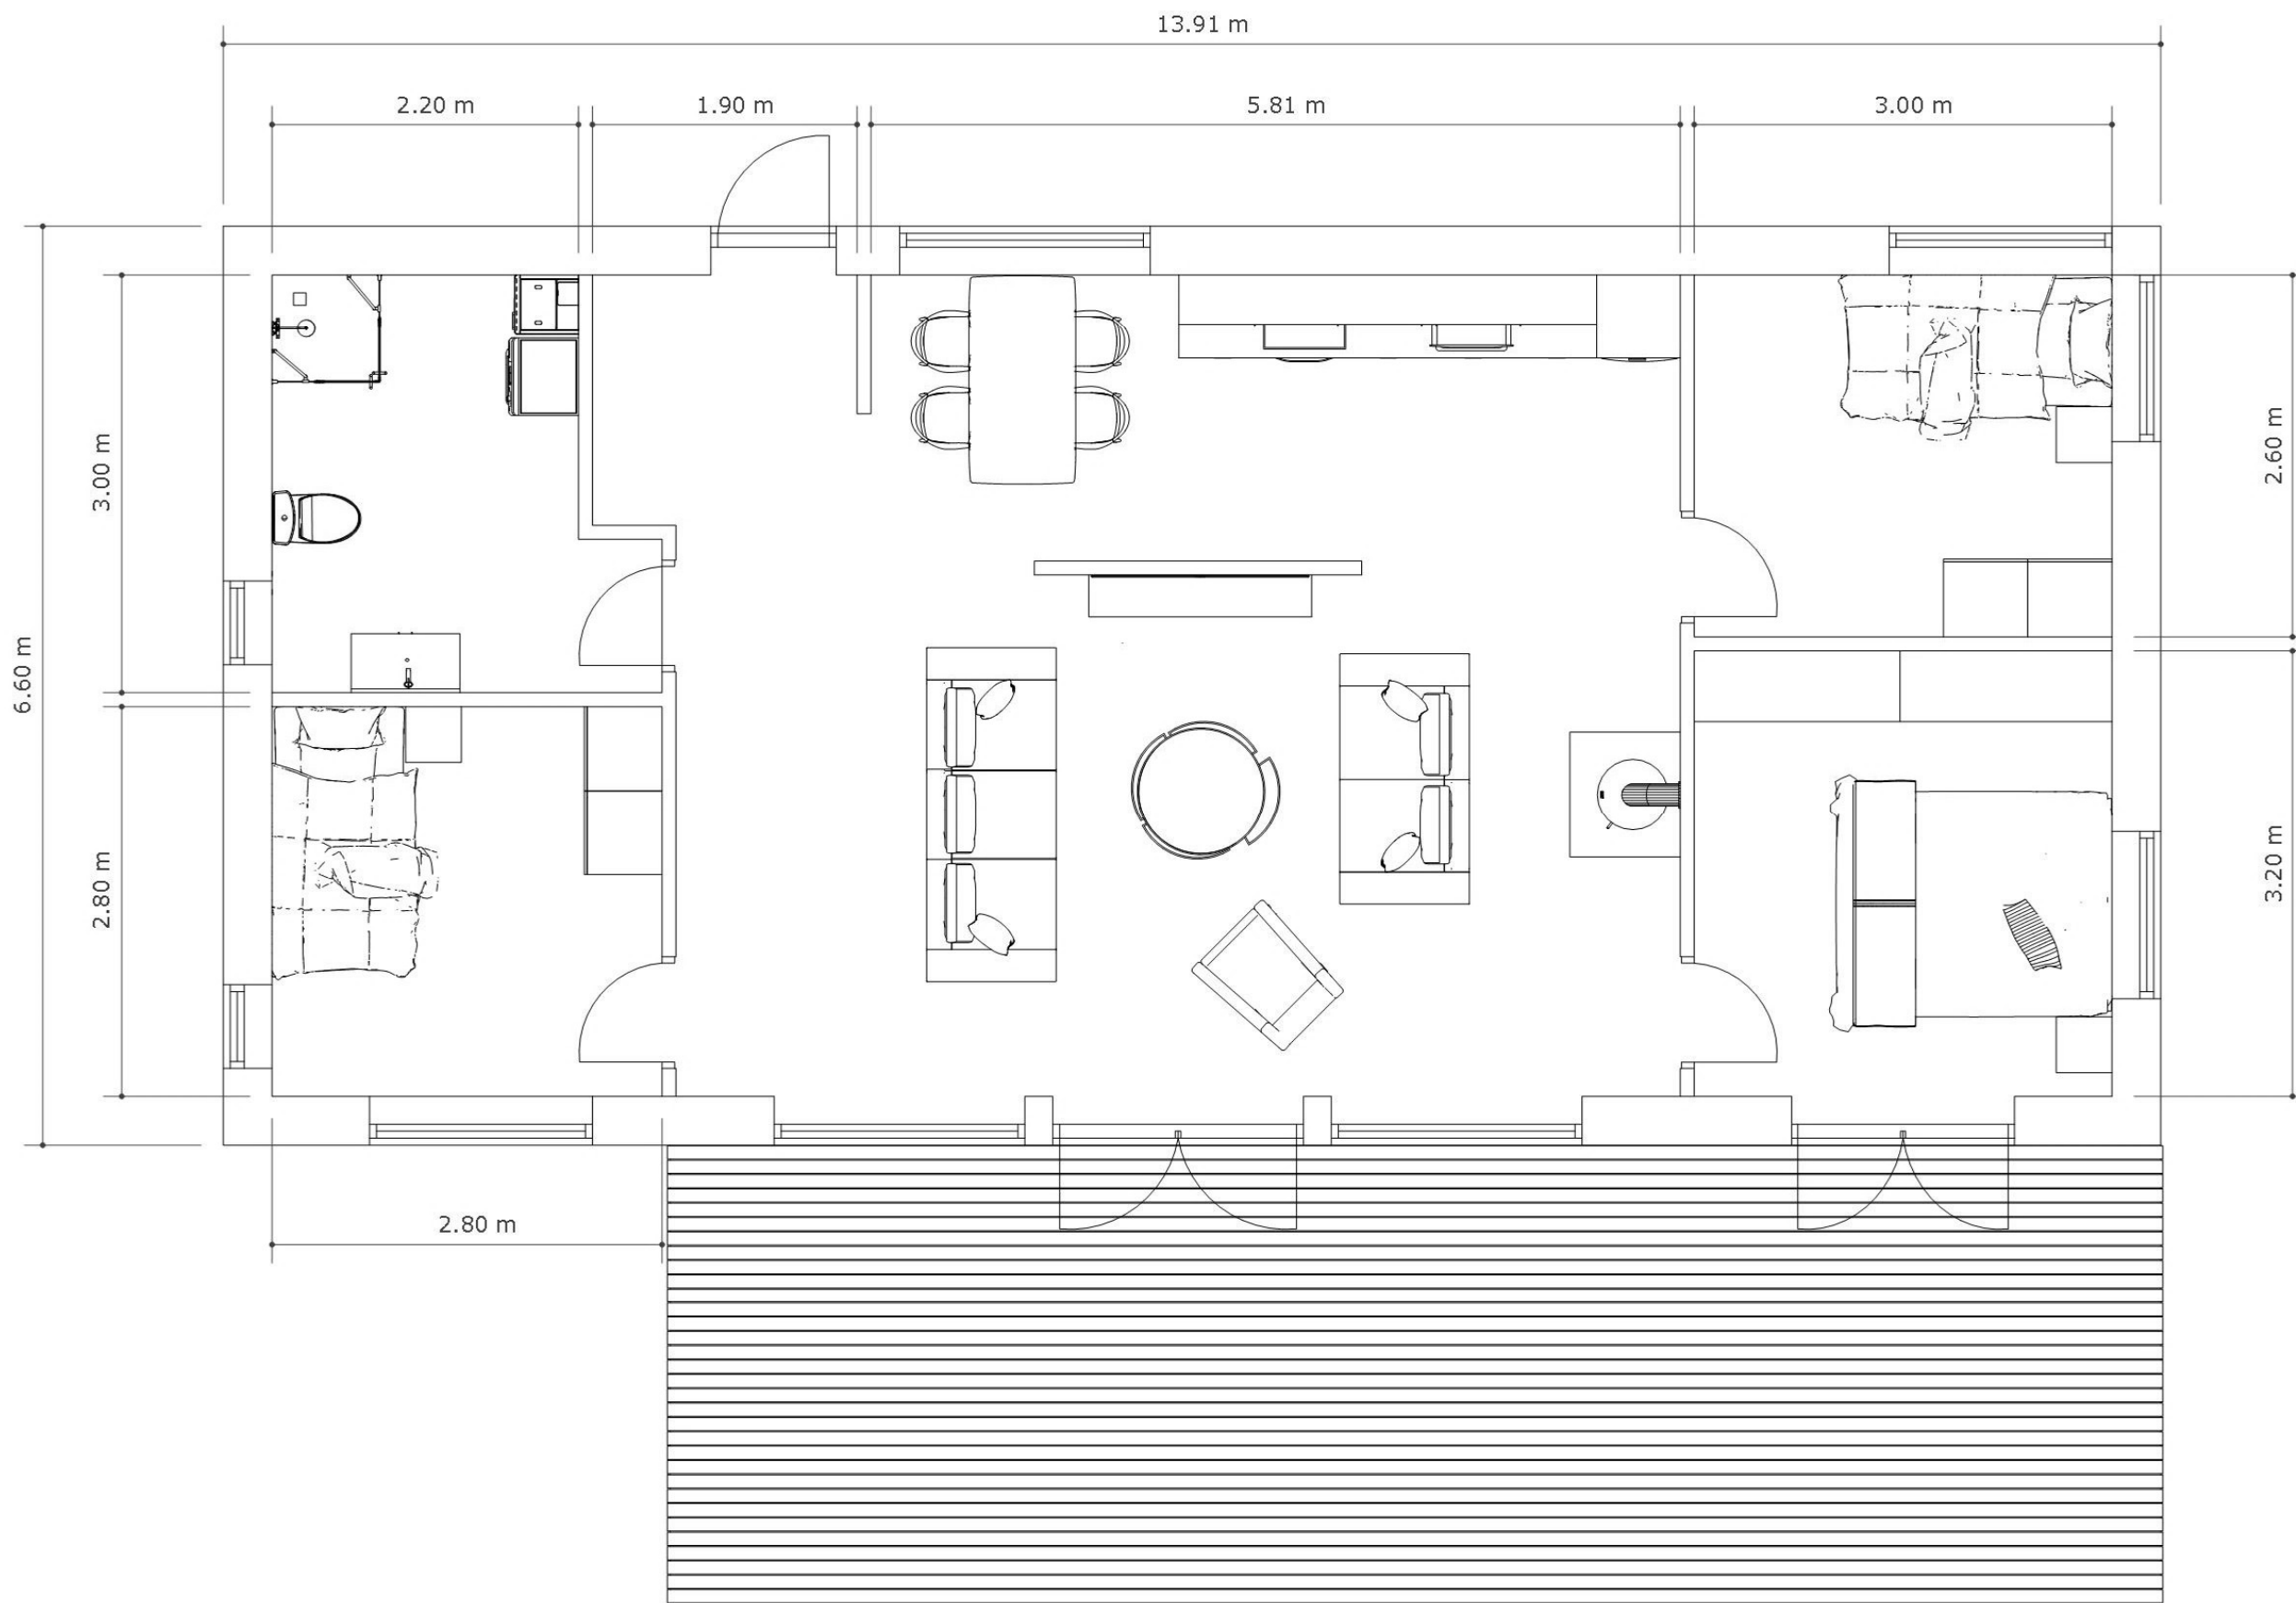

*Plan 1:50*

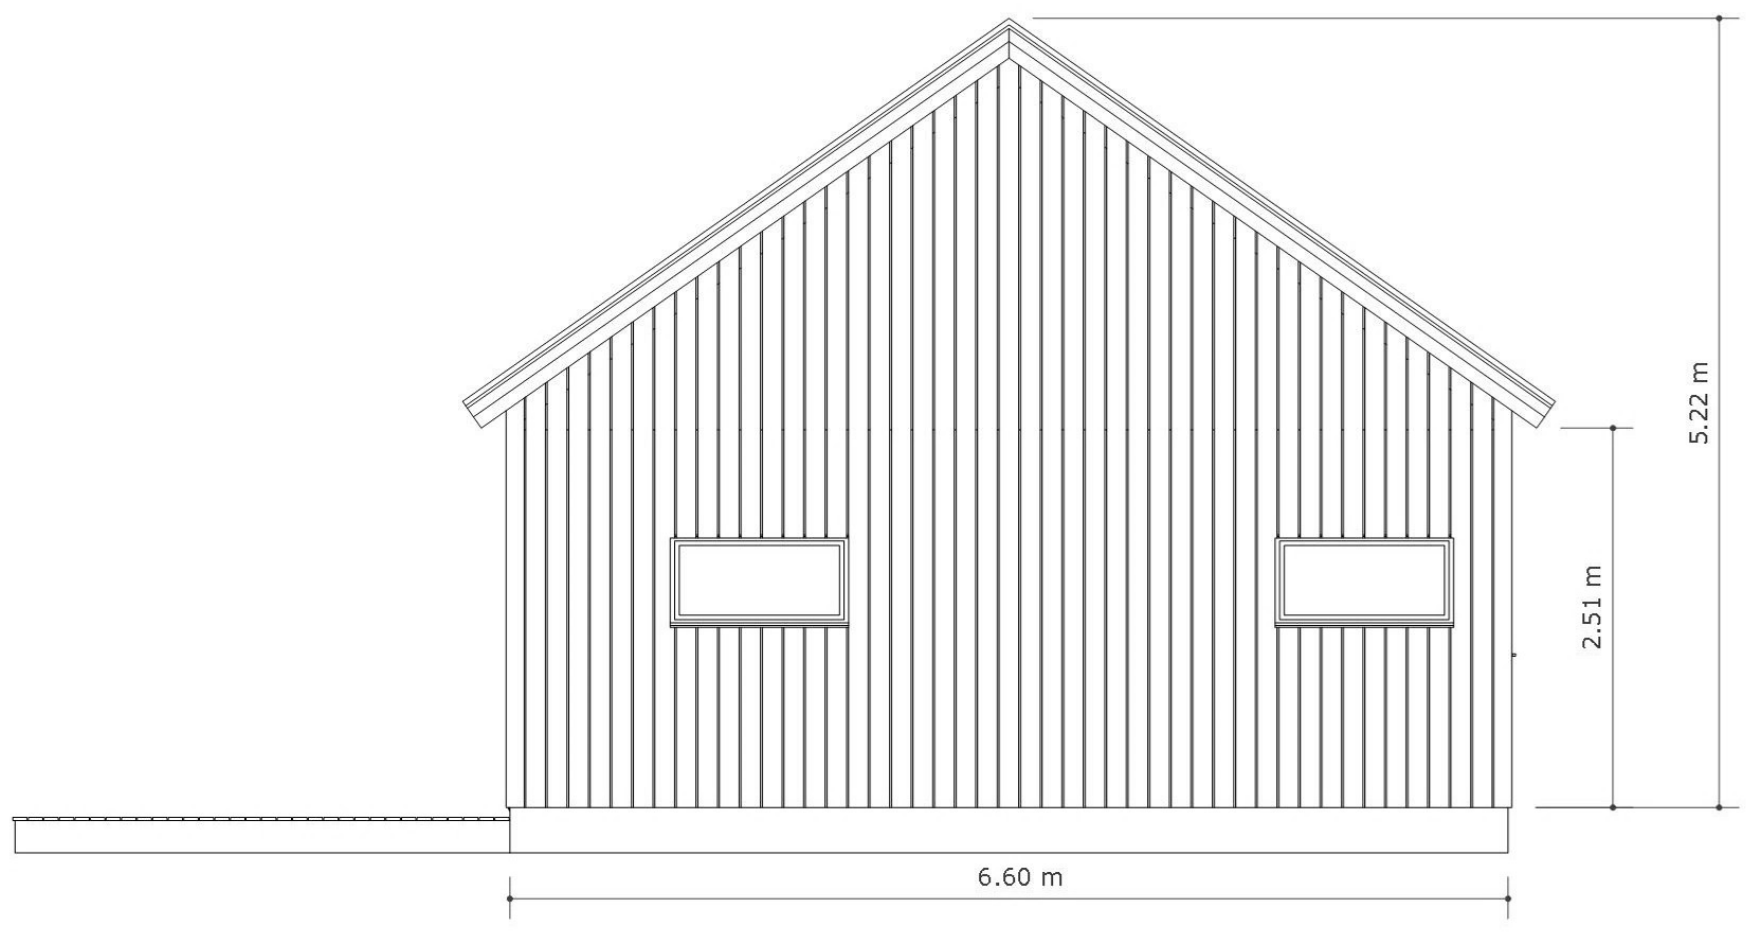

*Fasad 1:50*

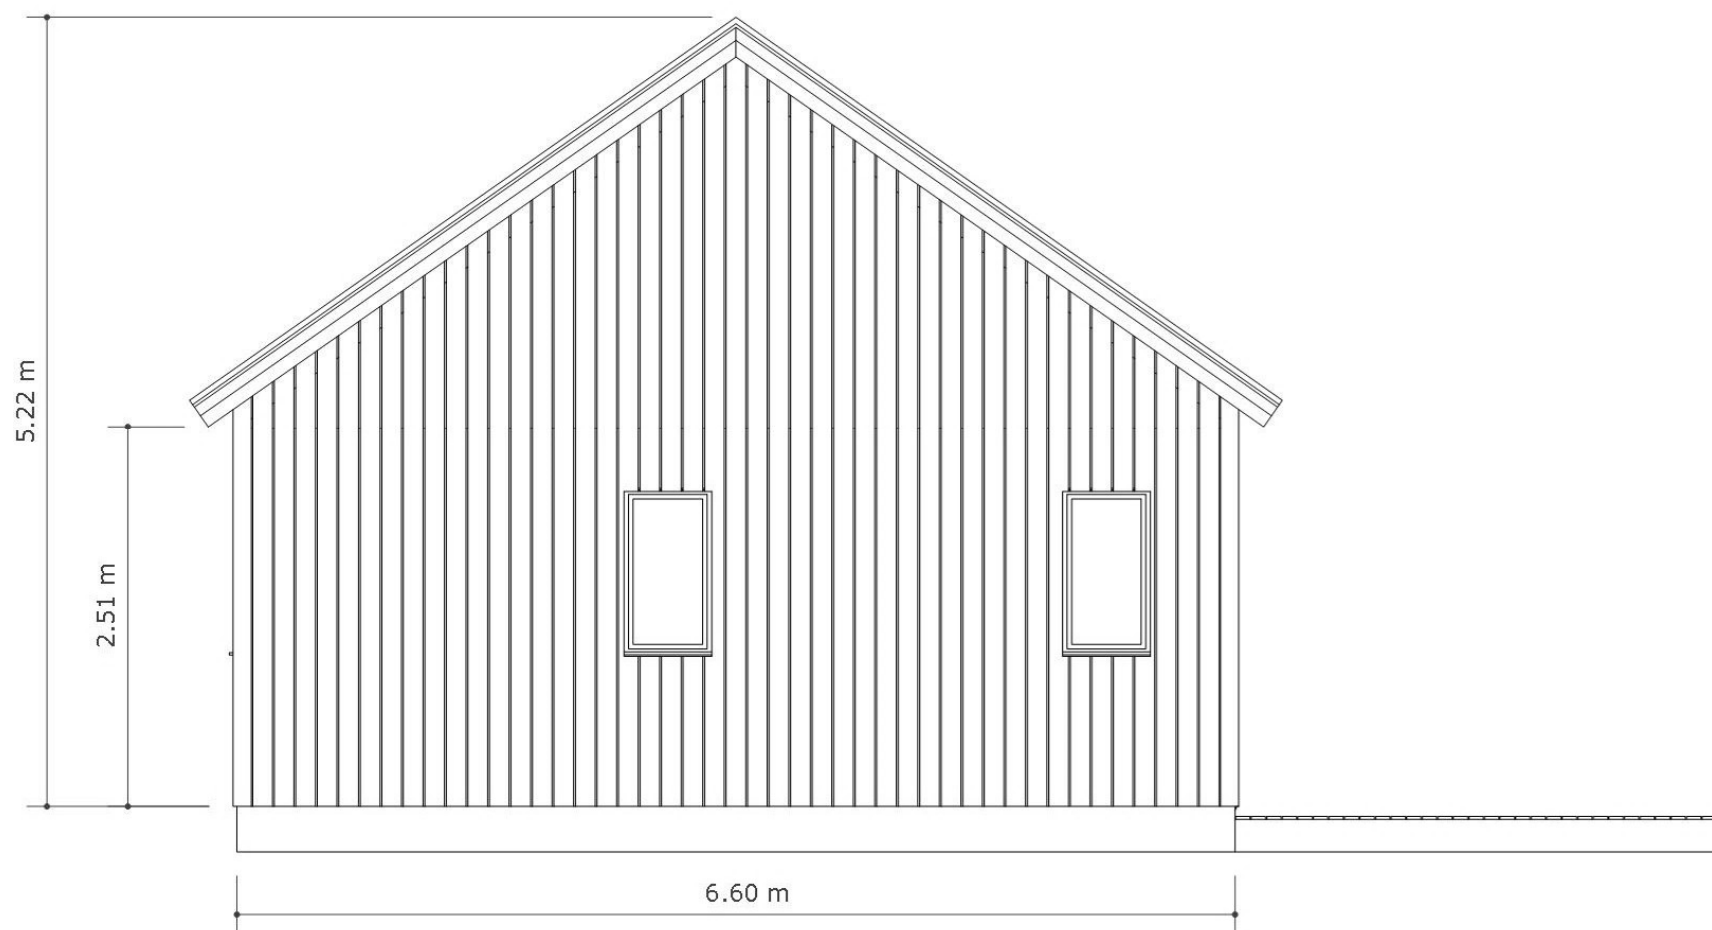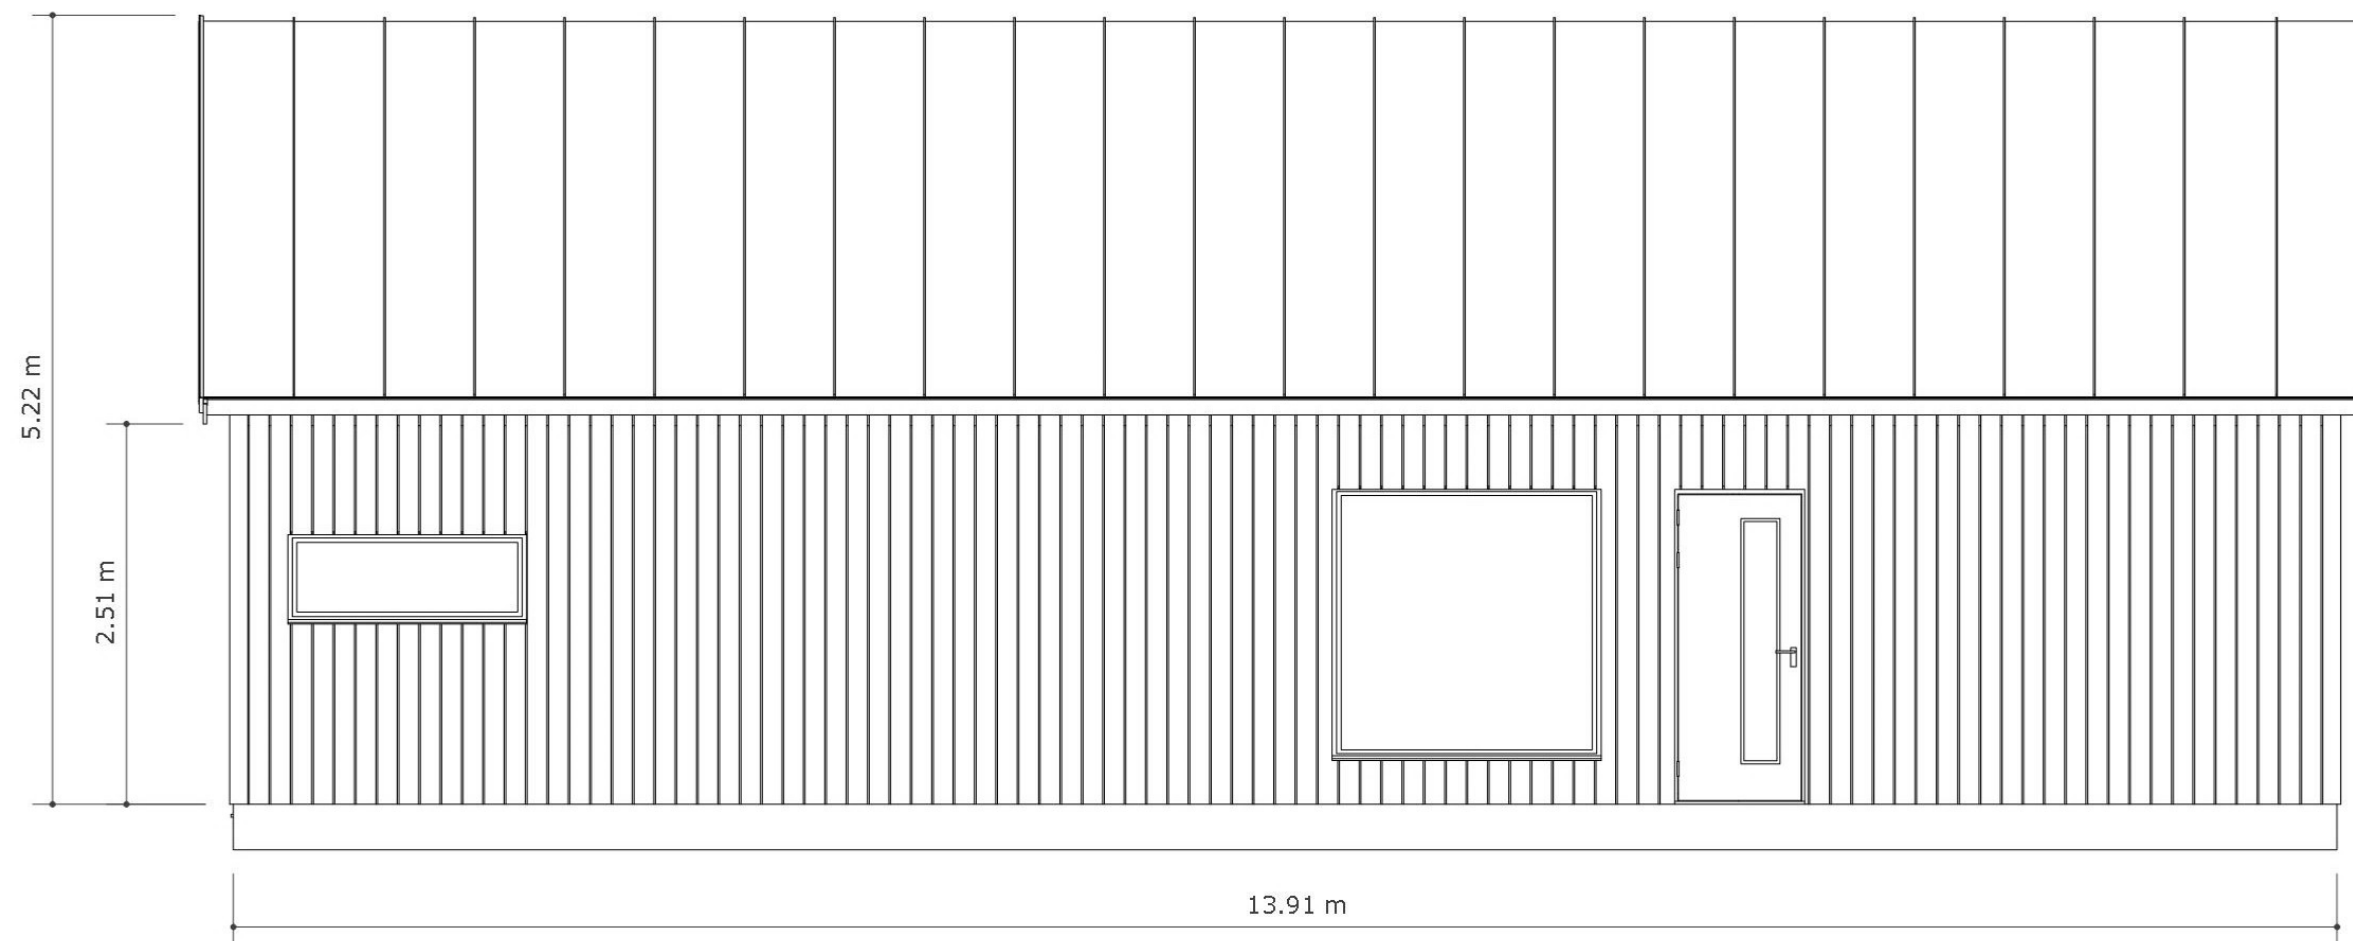

*Fasad 1:50*