



Ståleröd 87







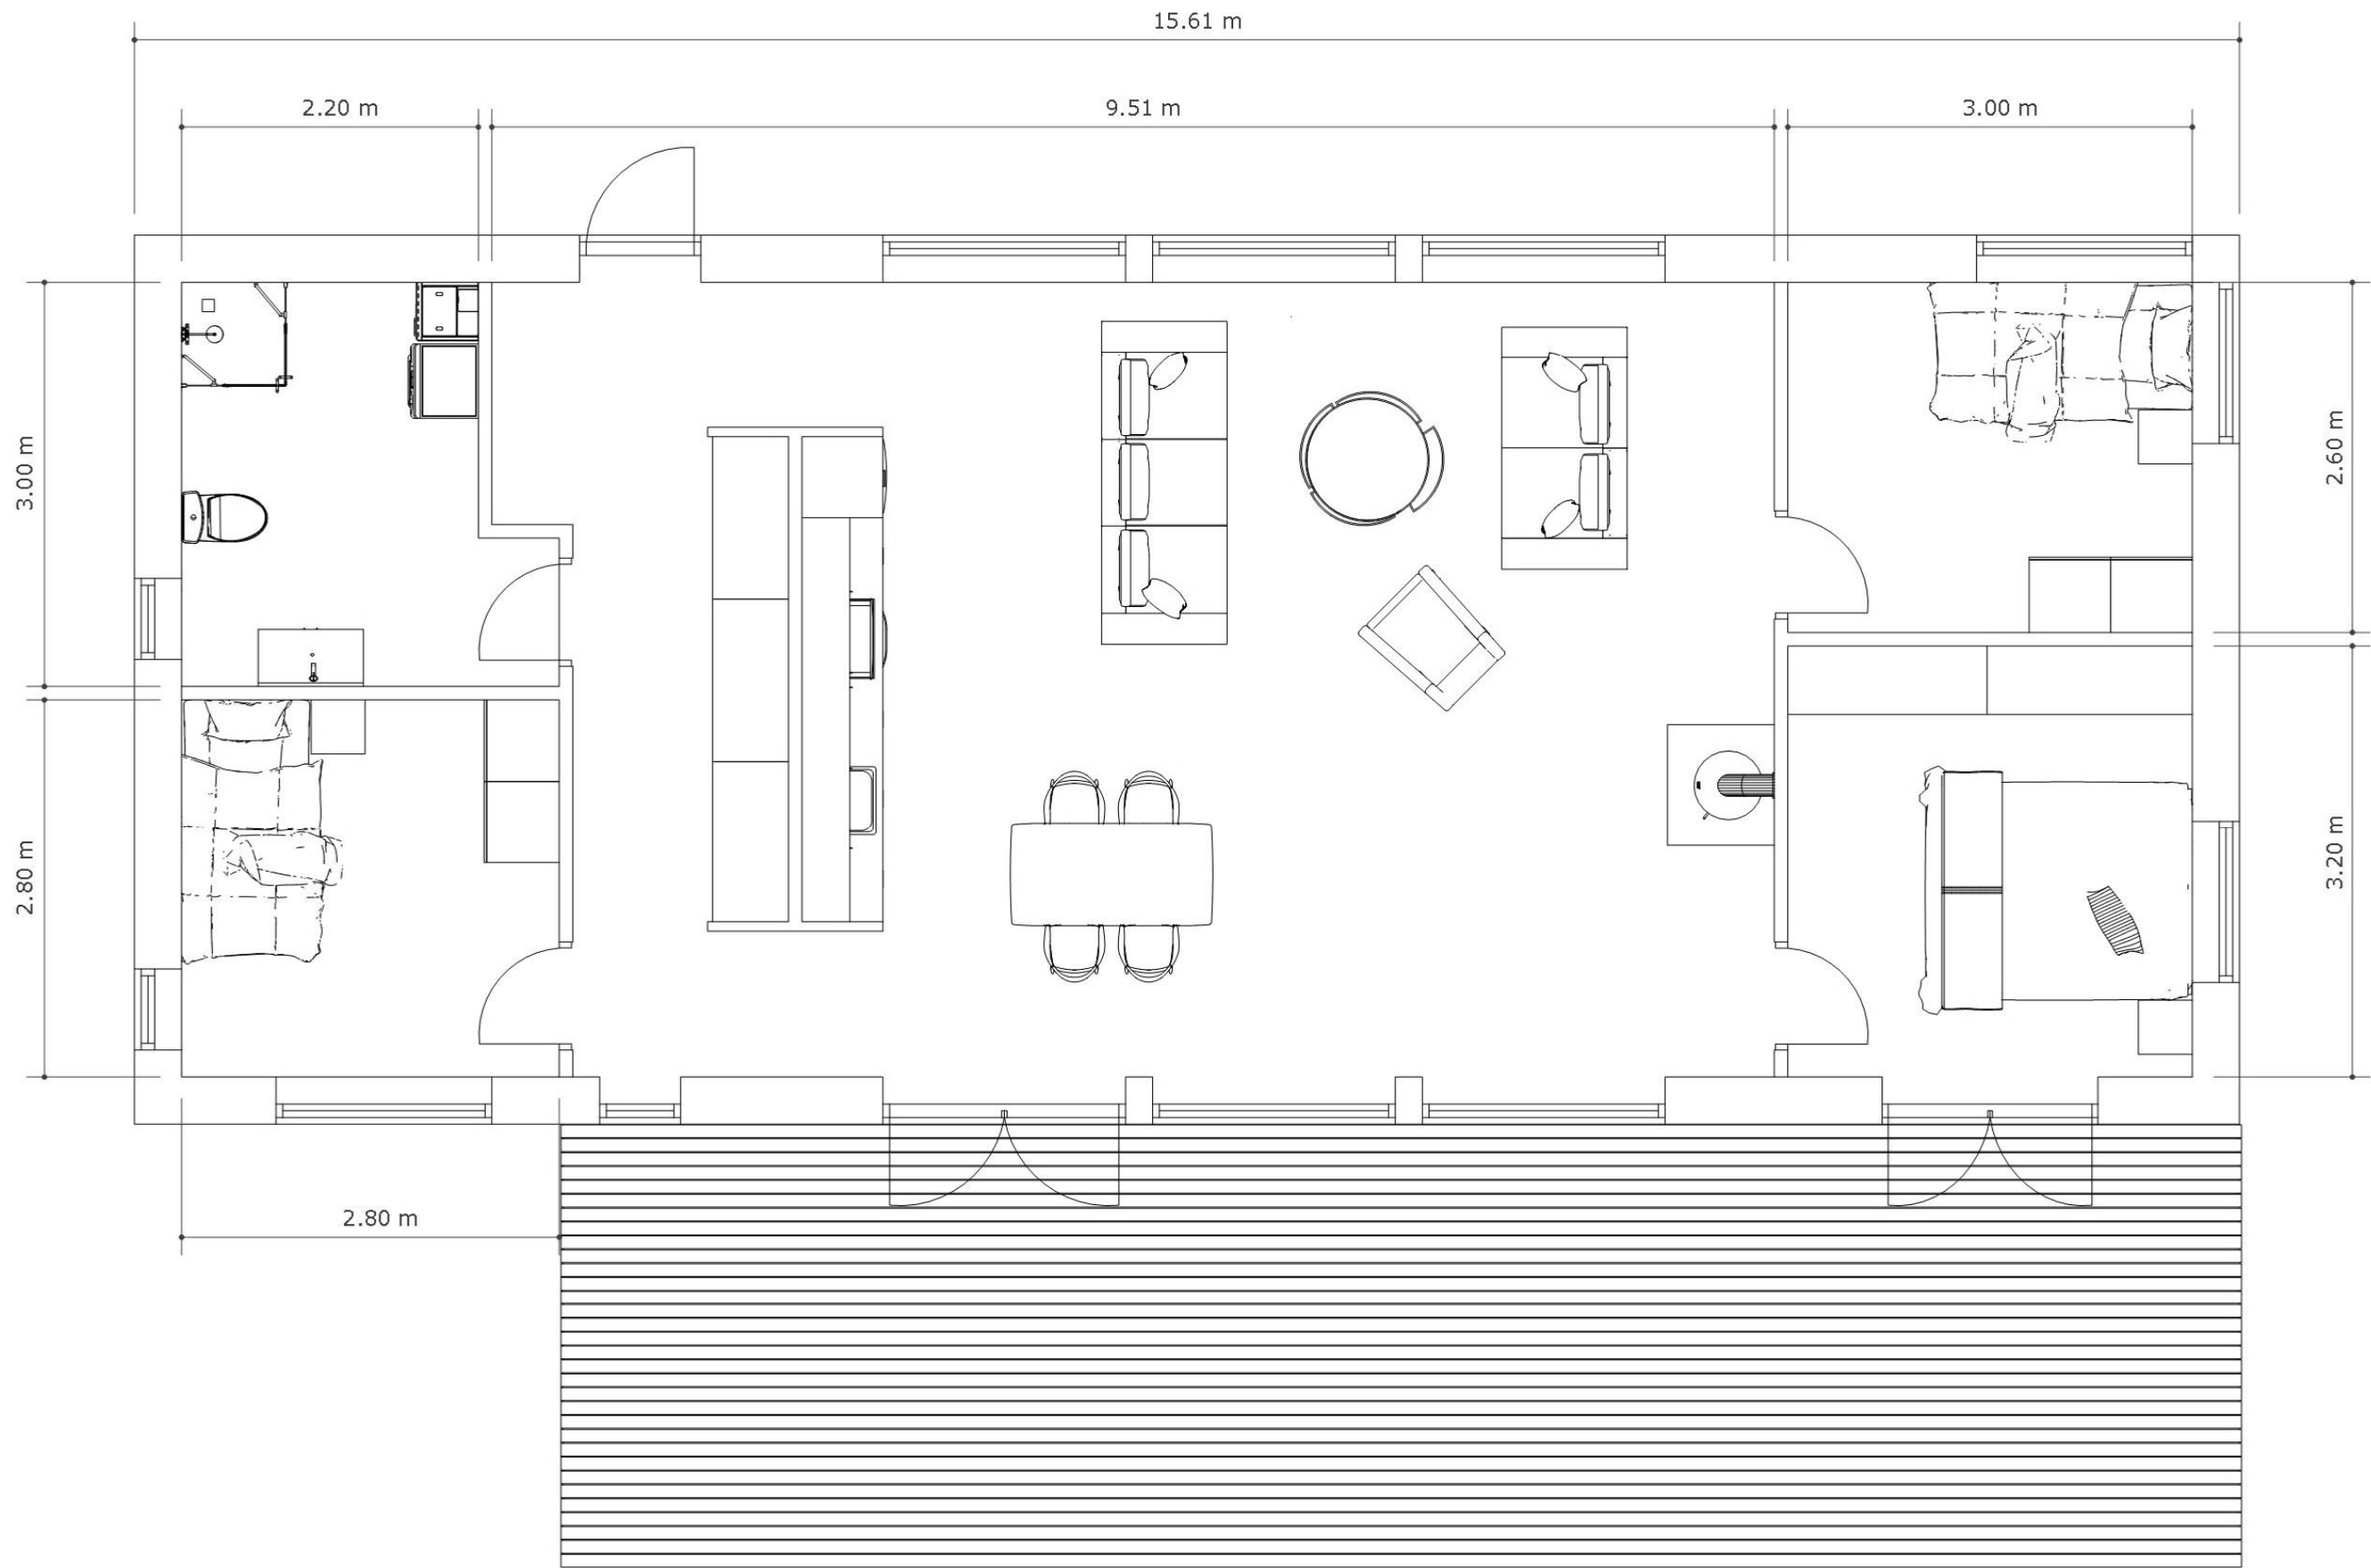

Plan 1:50

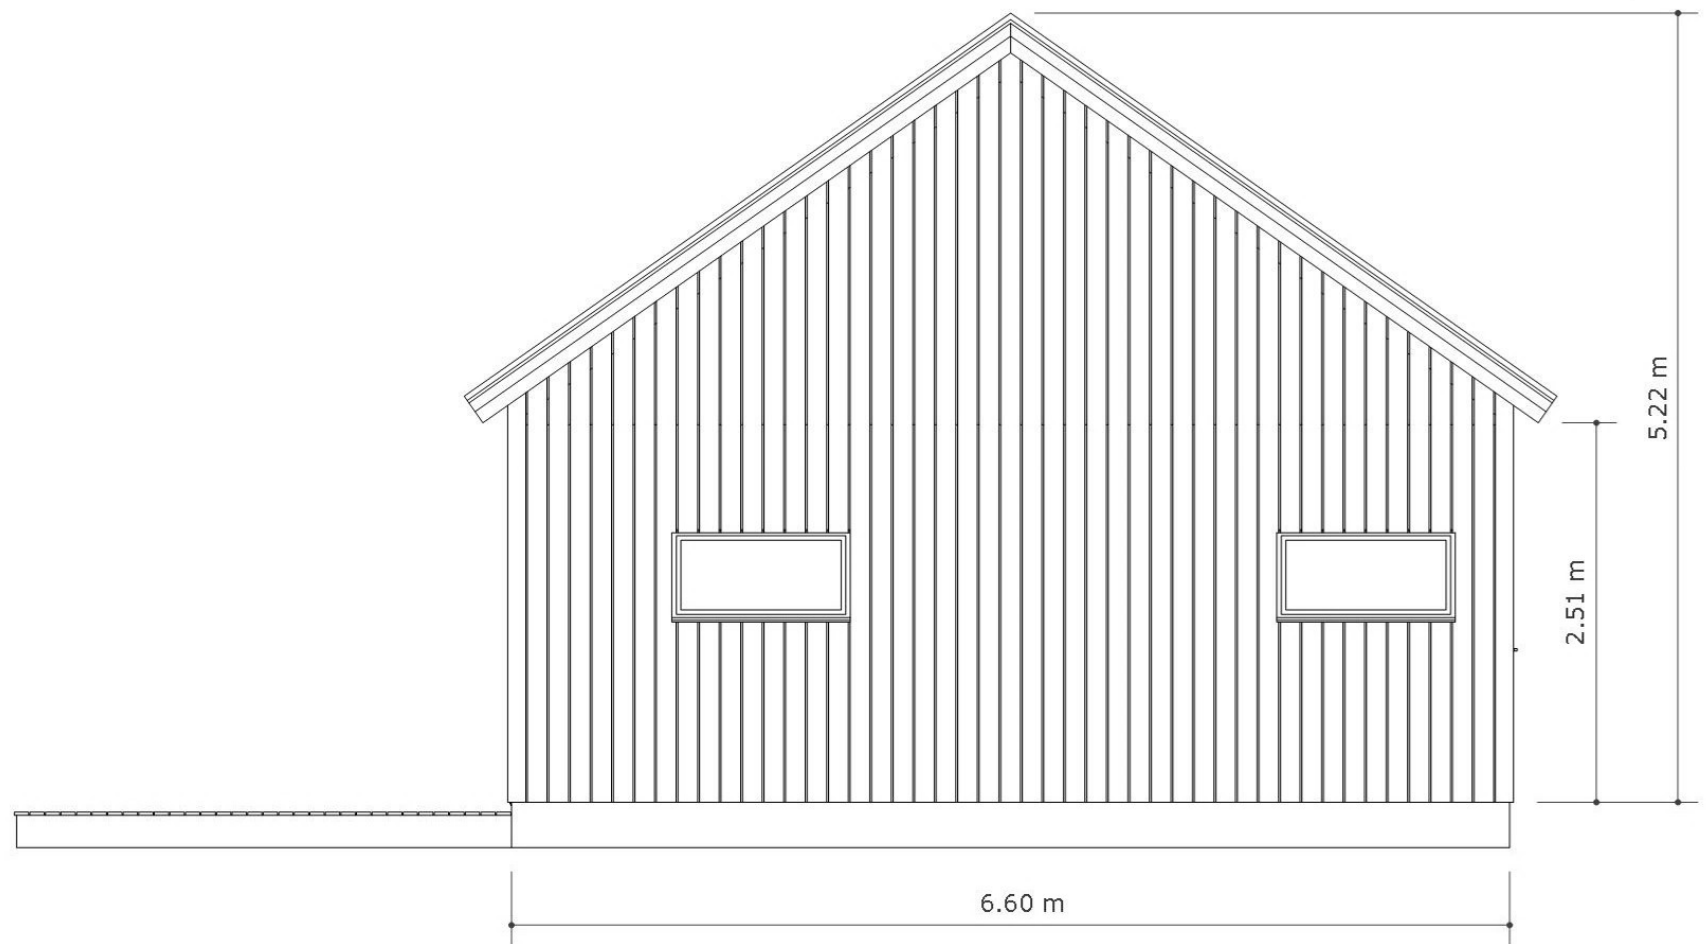

Fasad 1:50

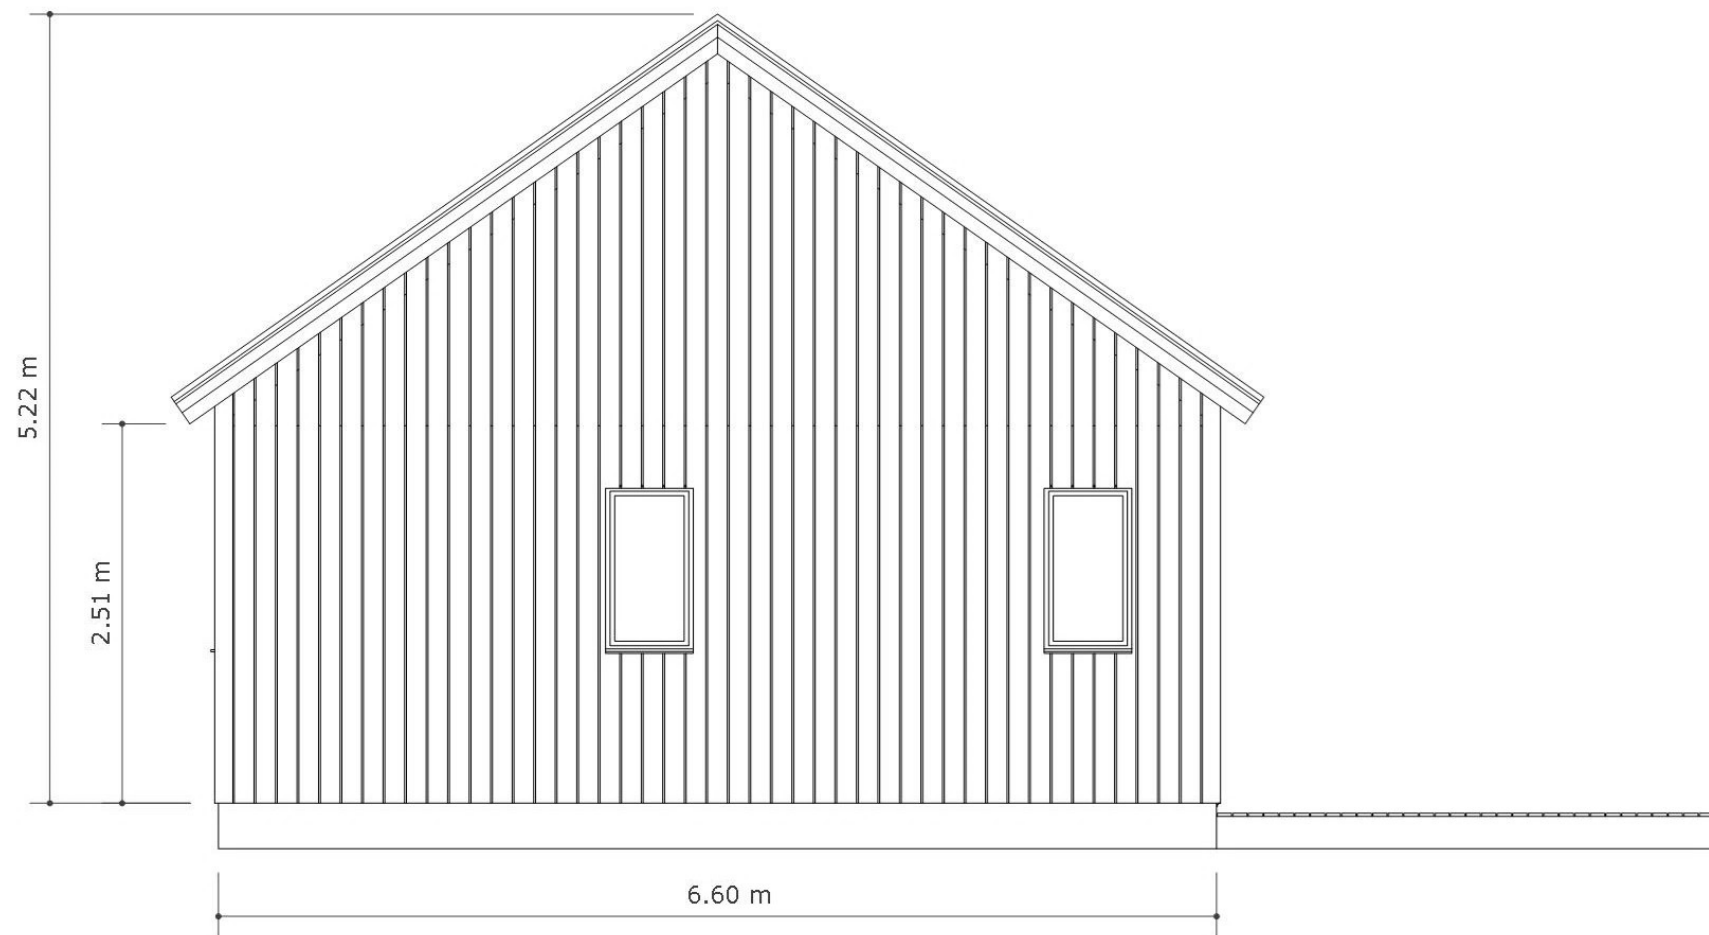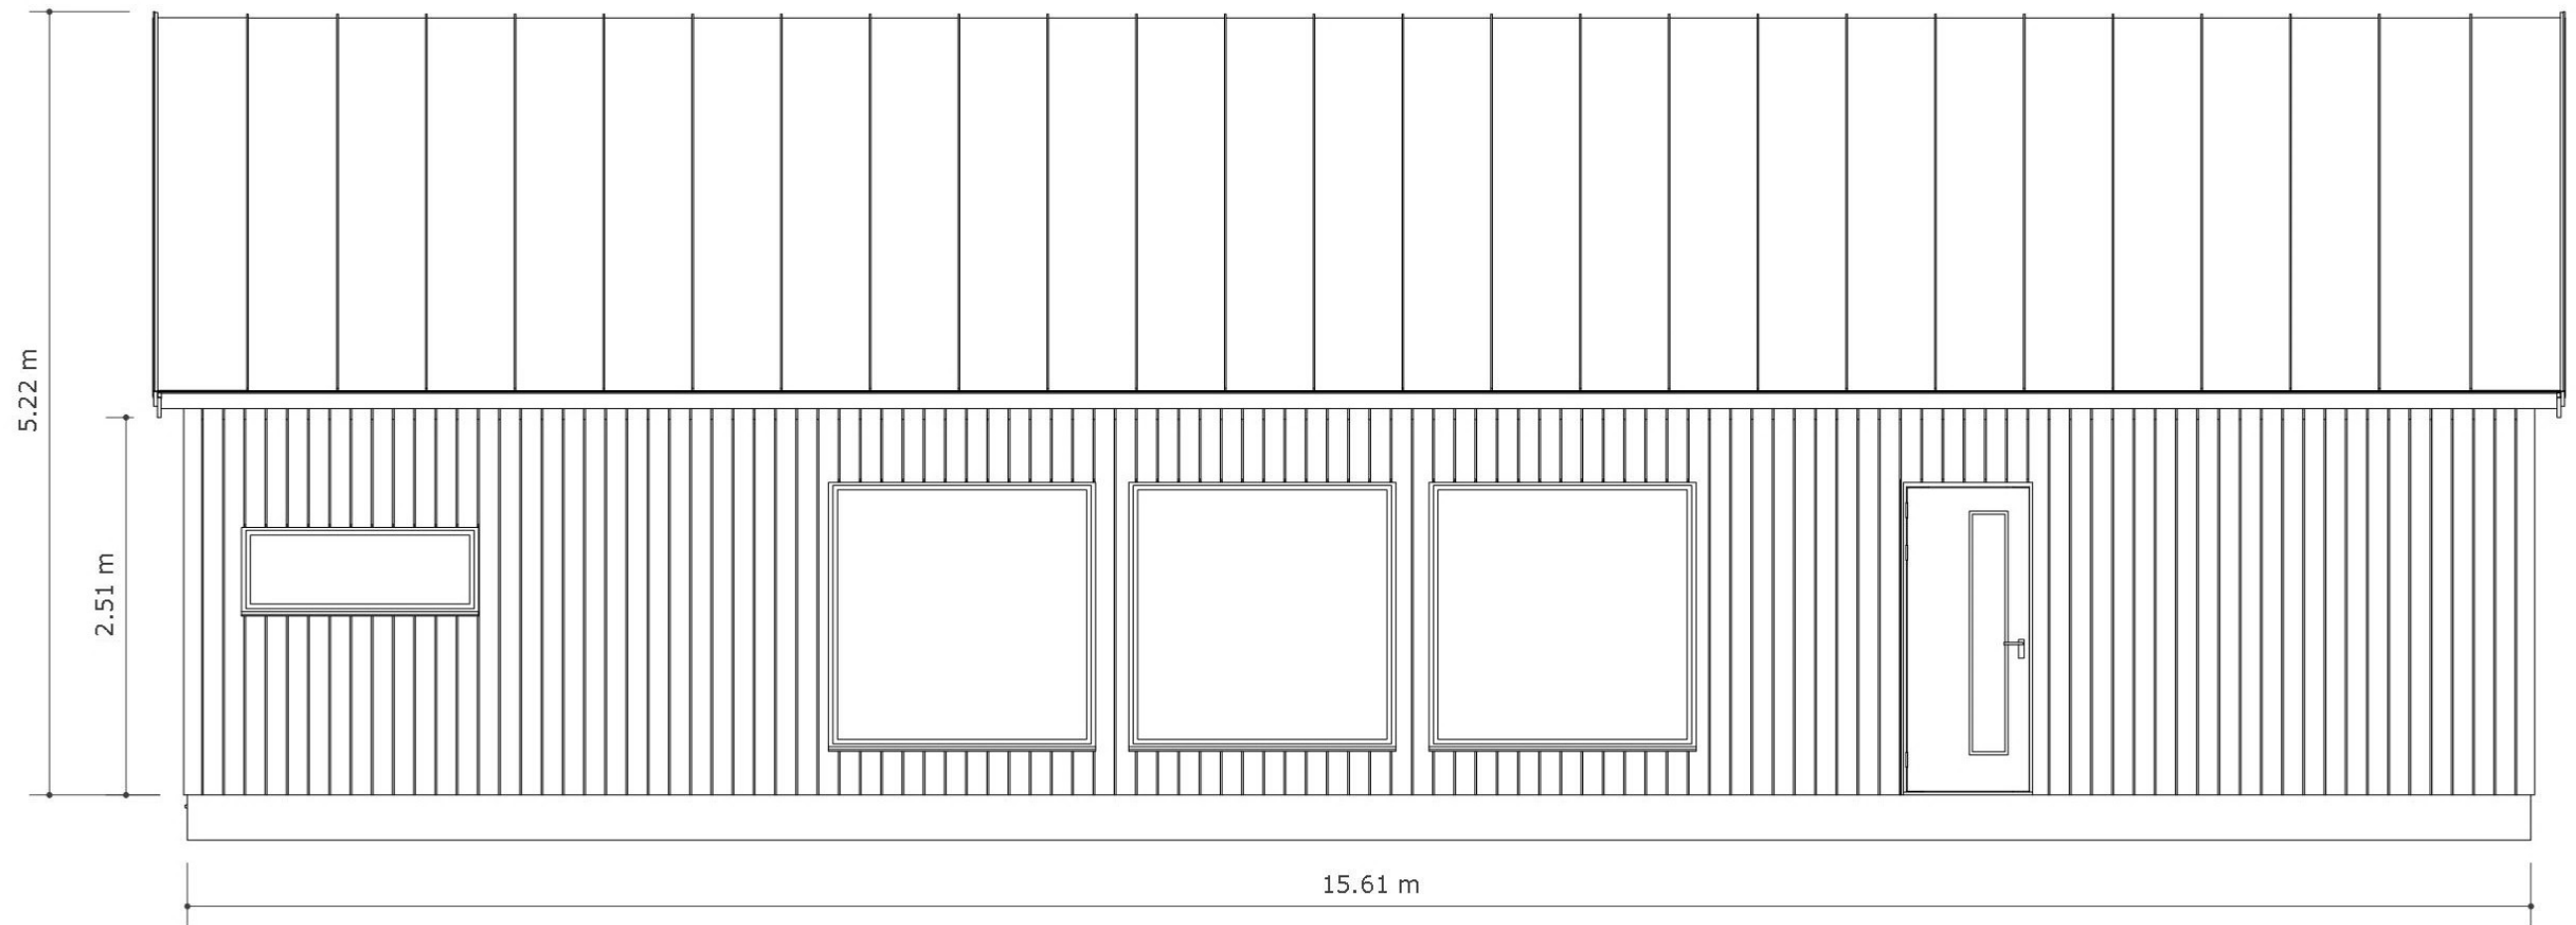

Fasad 1:50