


Tylösand Loft










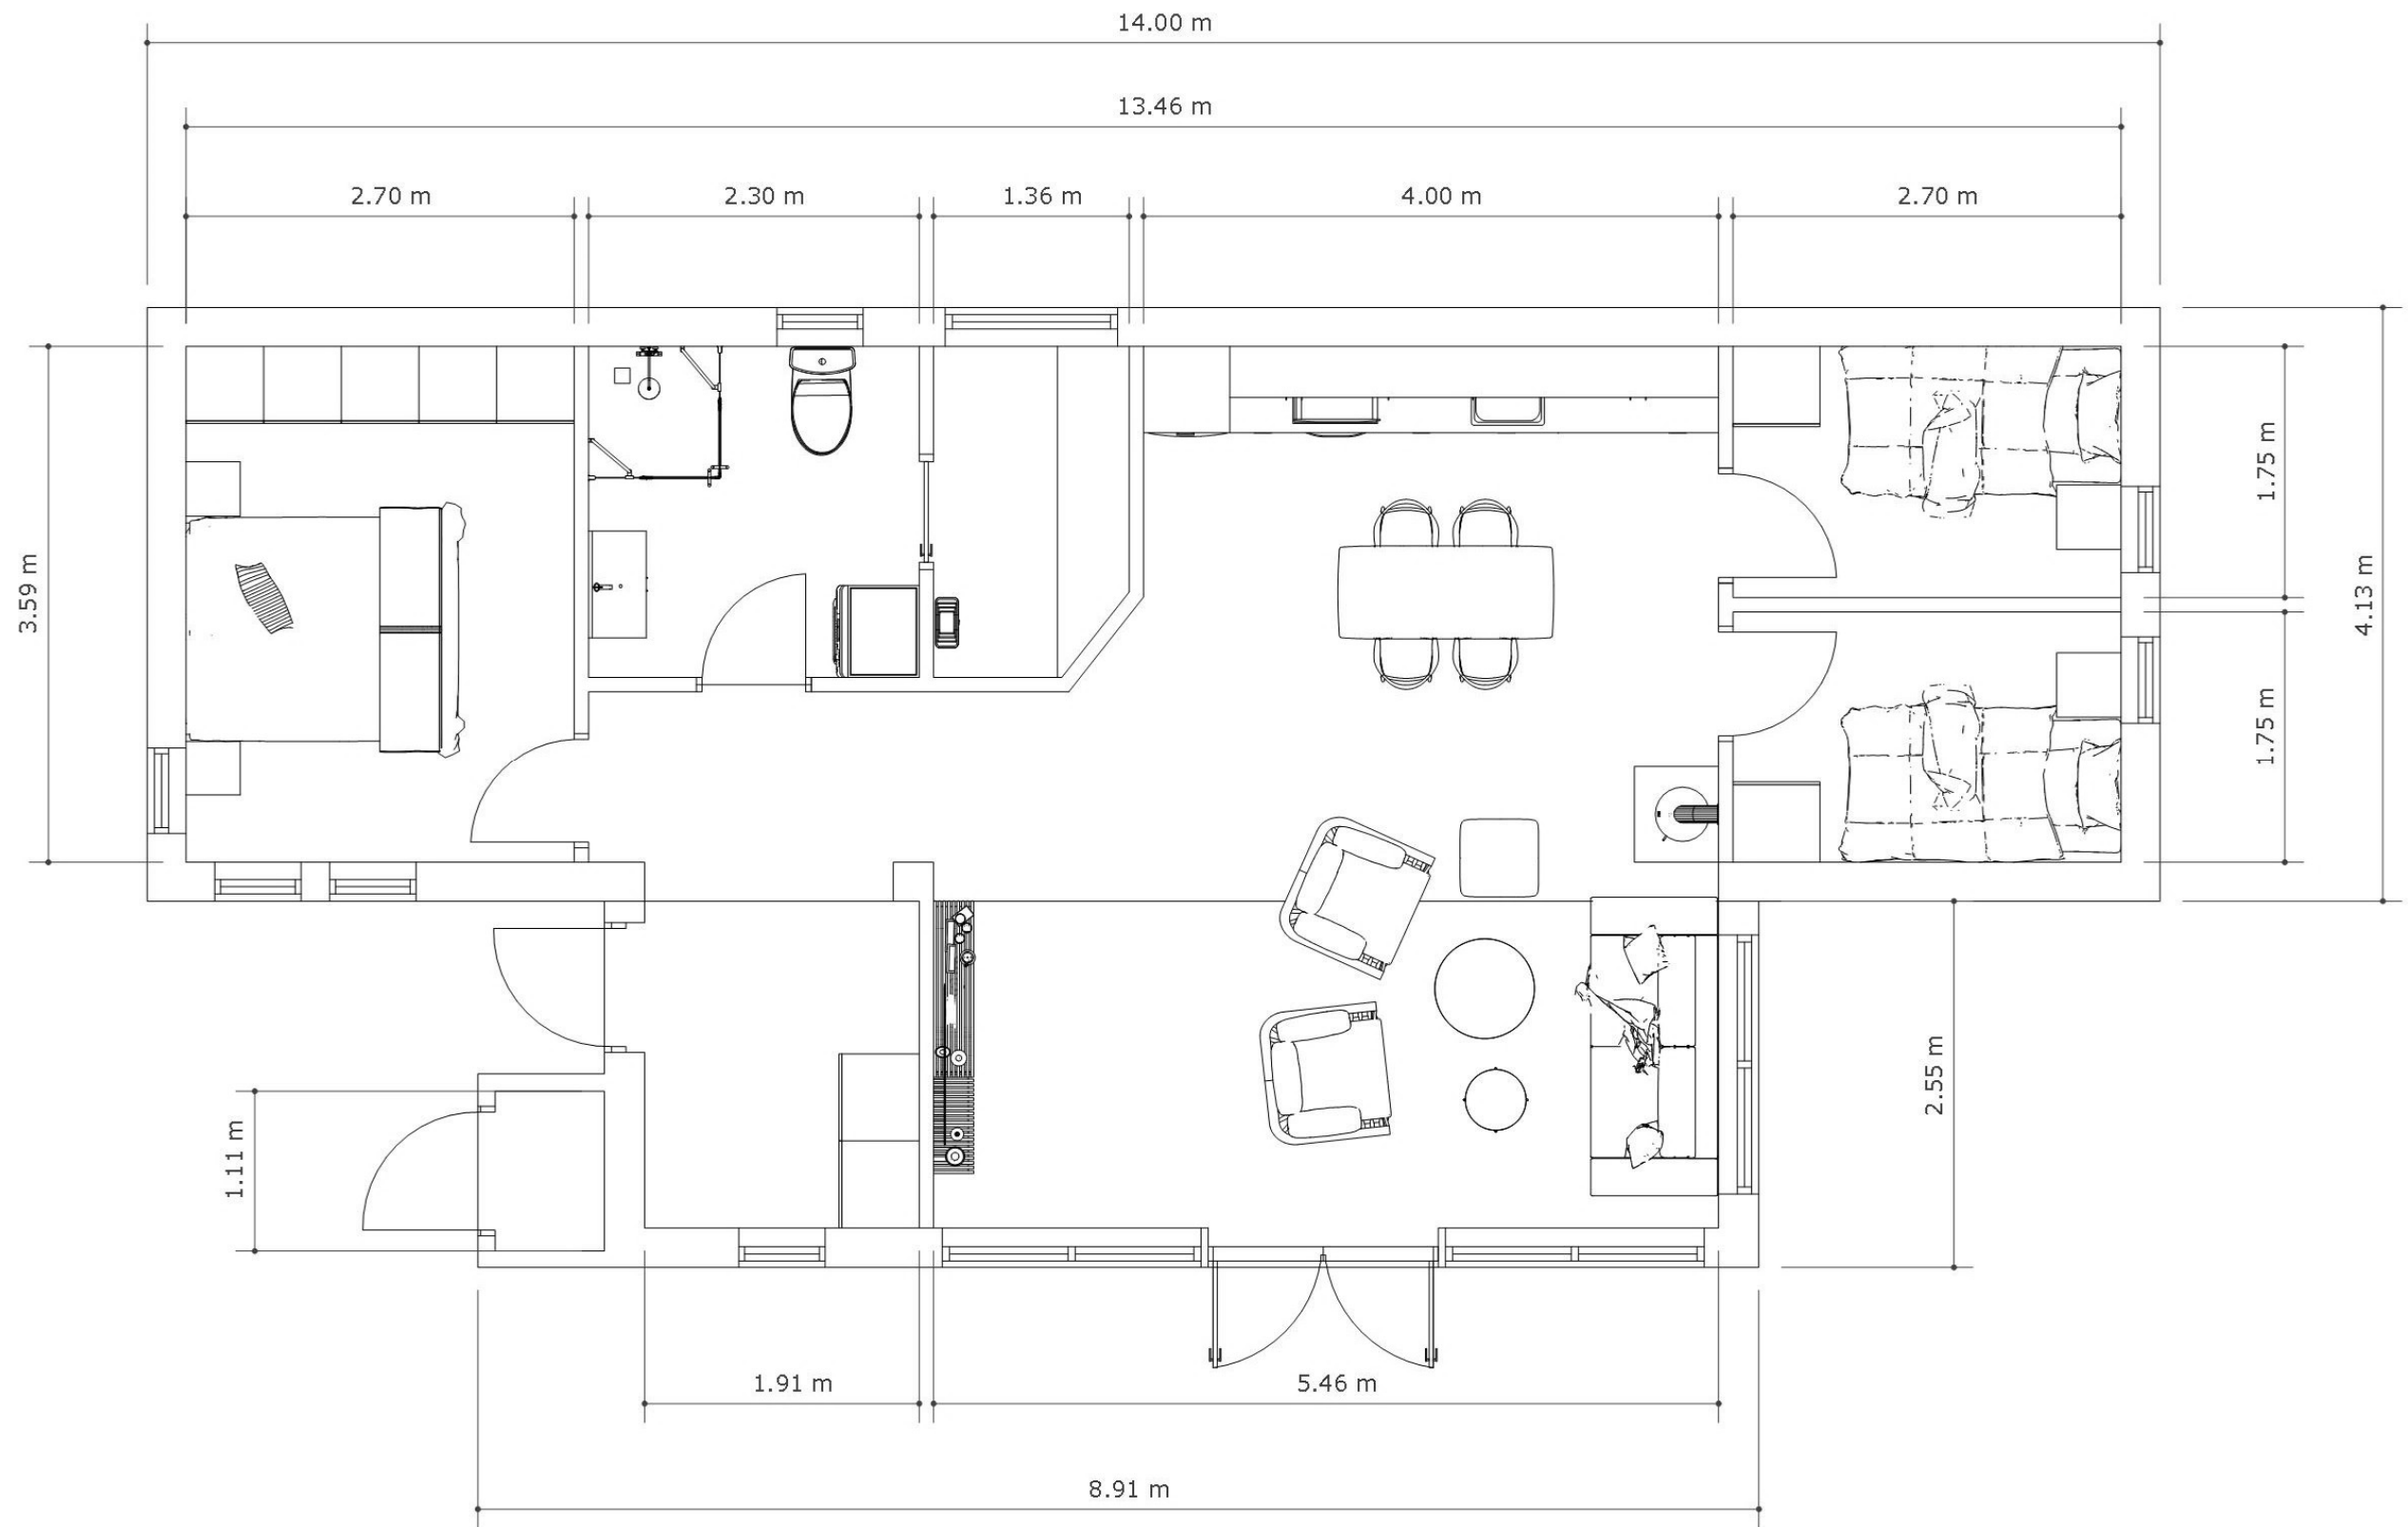



Entréplan 1:50

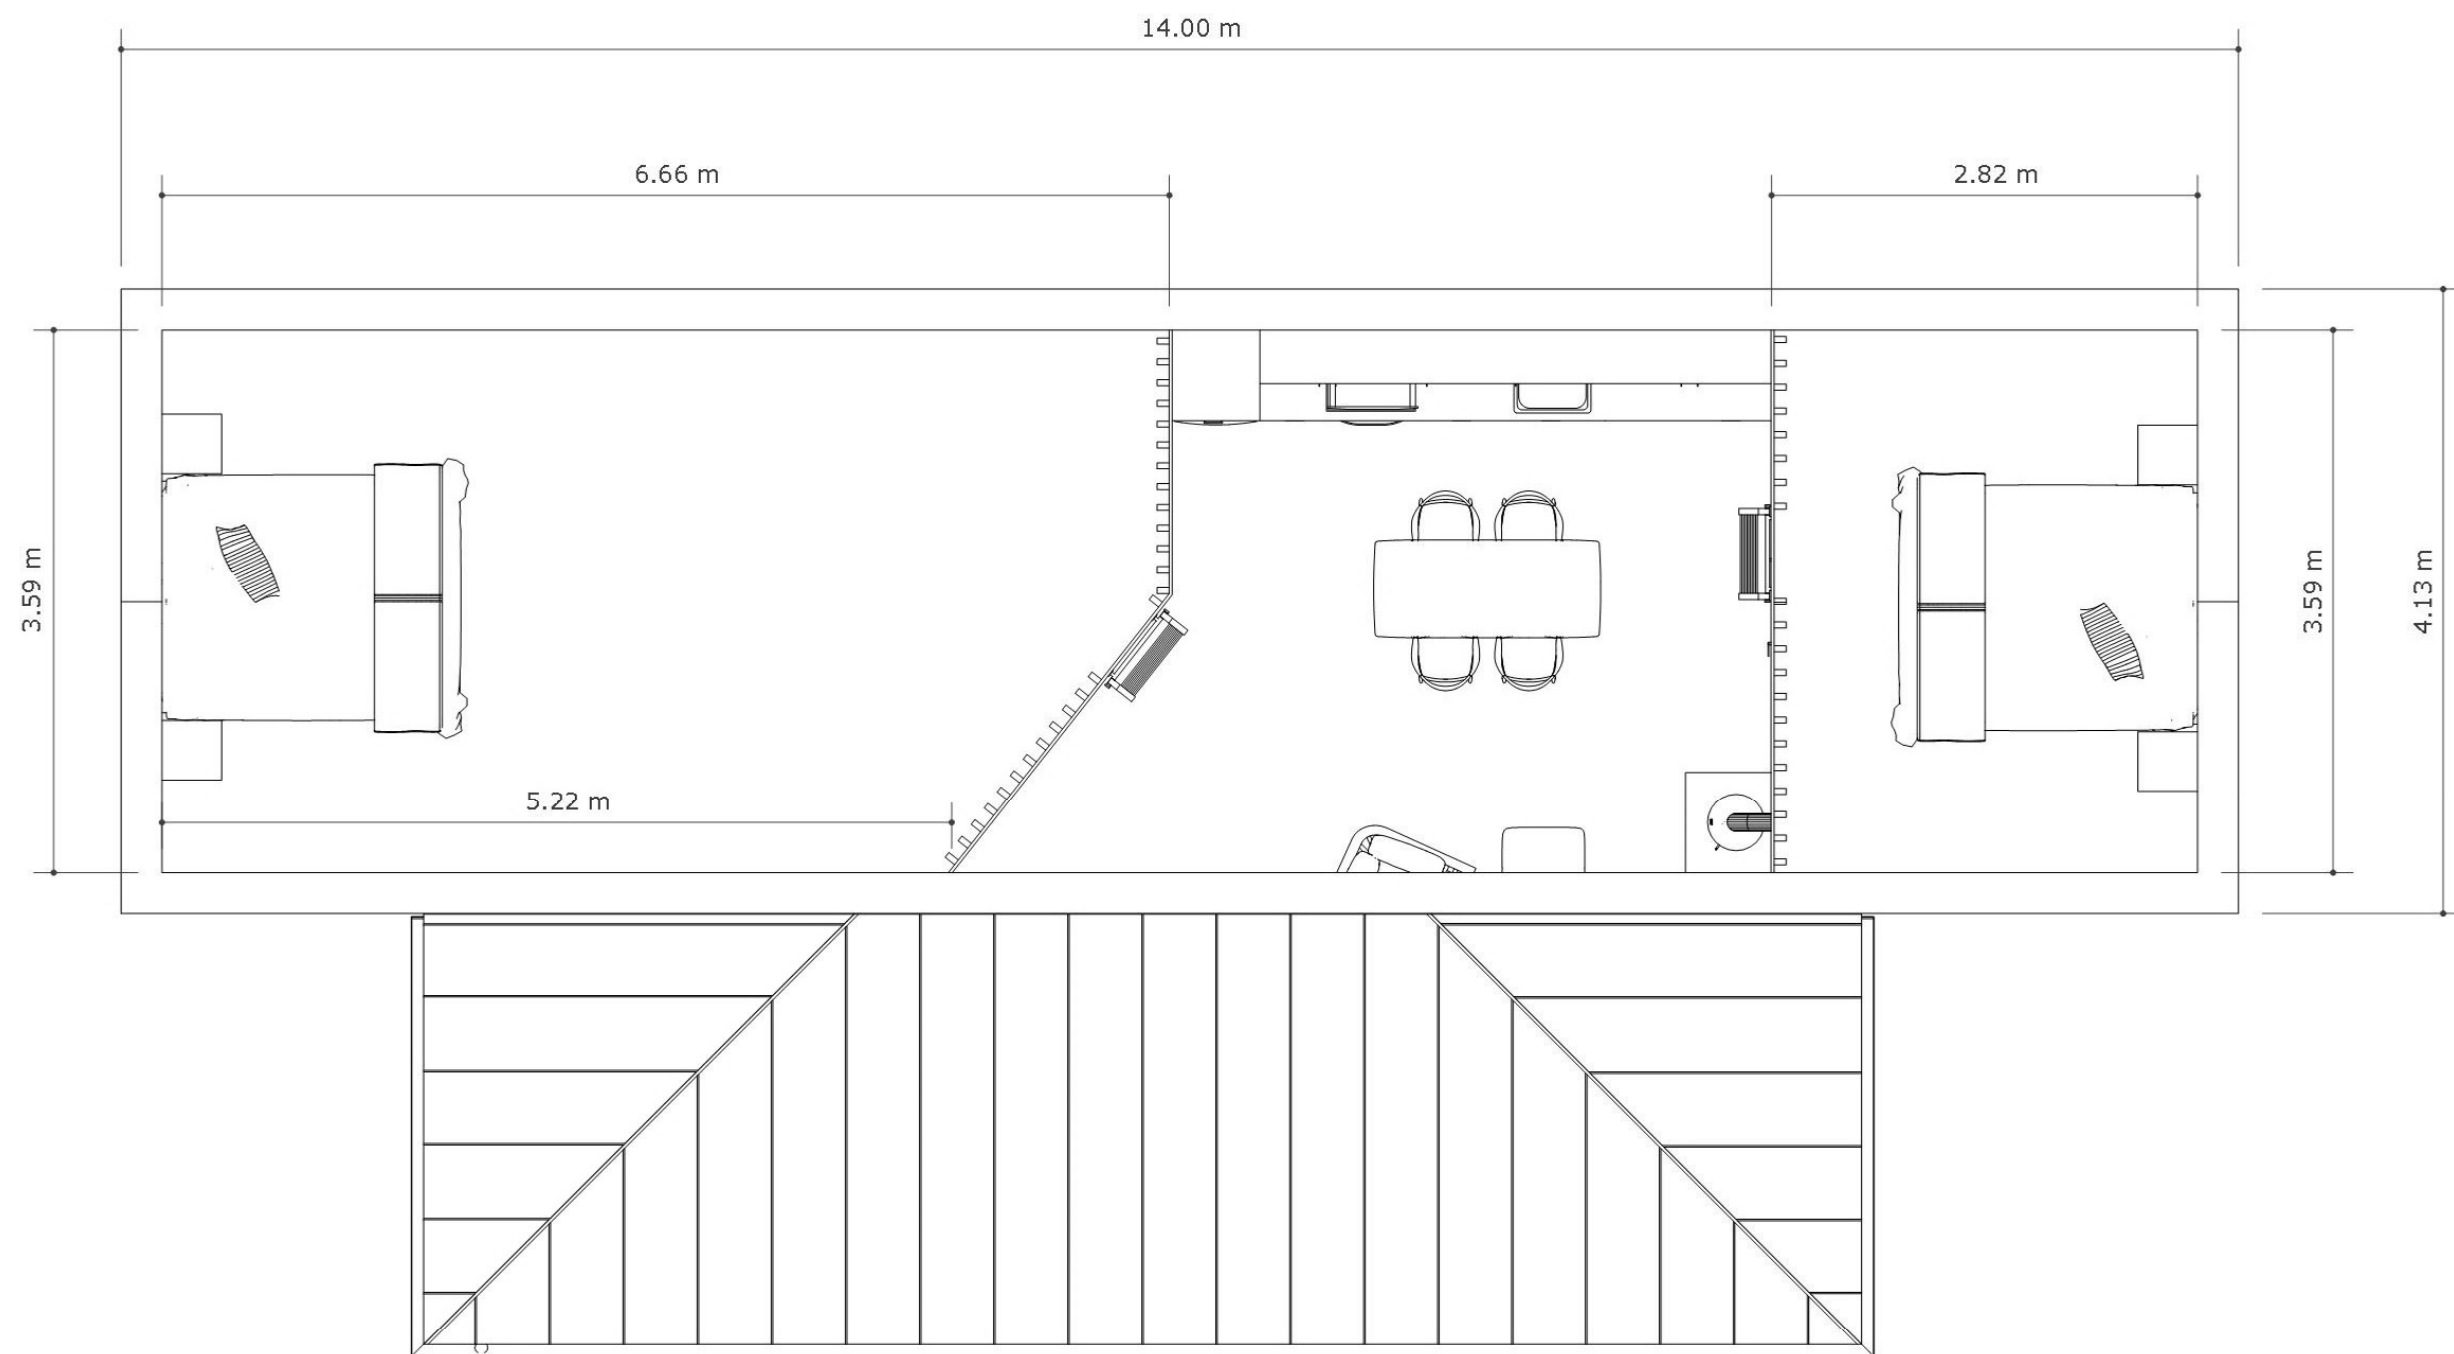

Loftplan 1:50

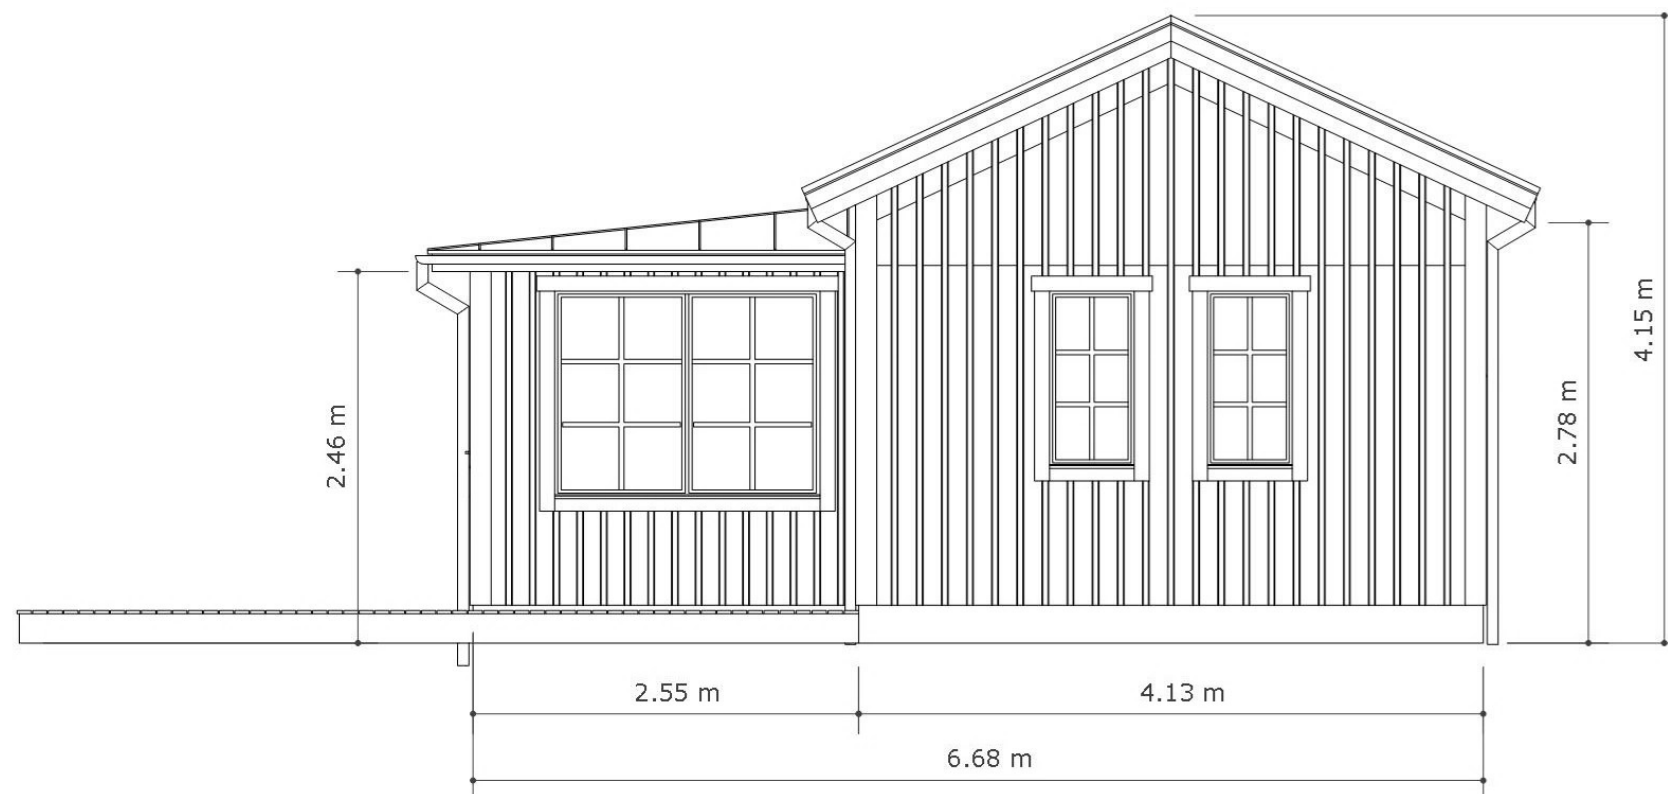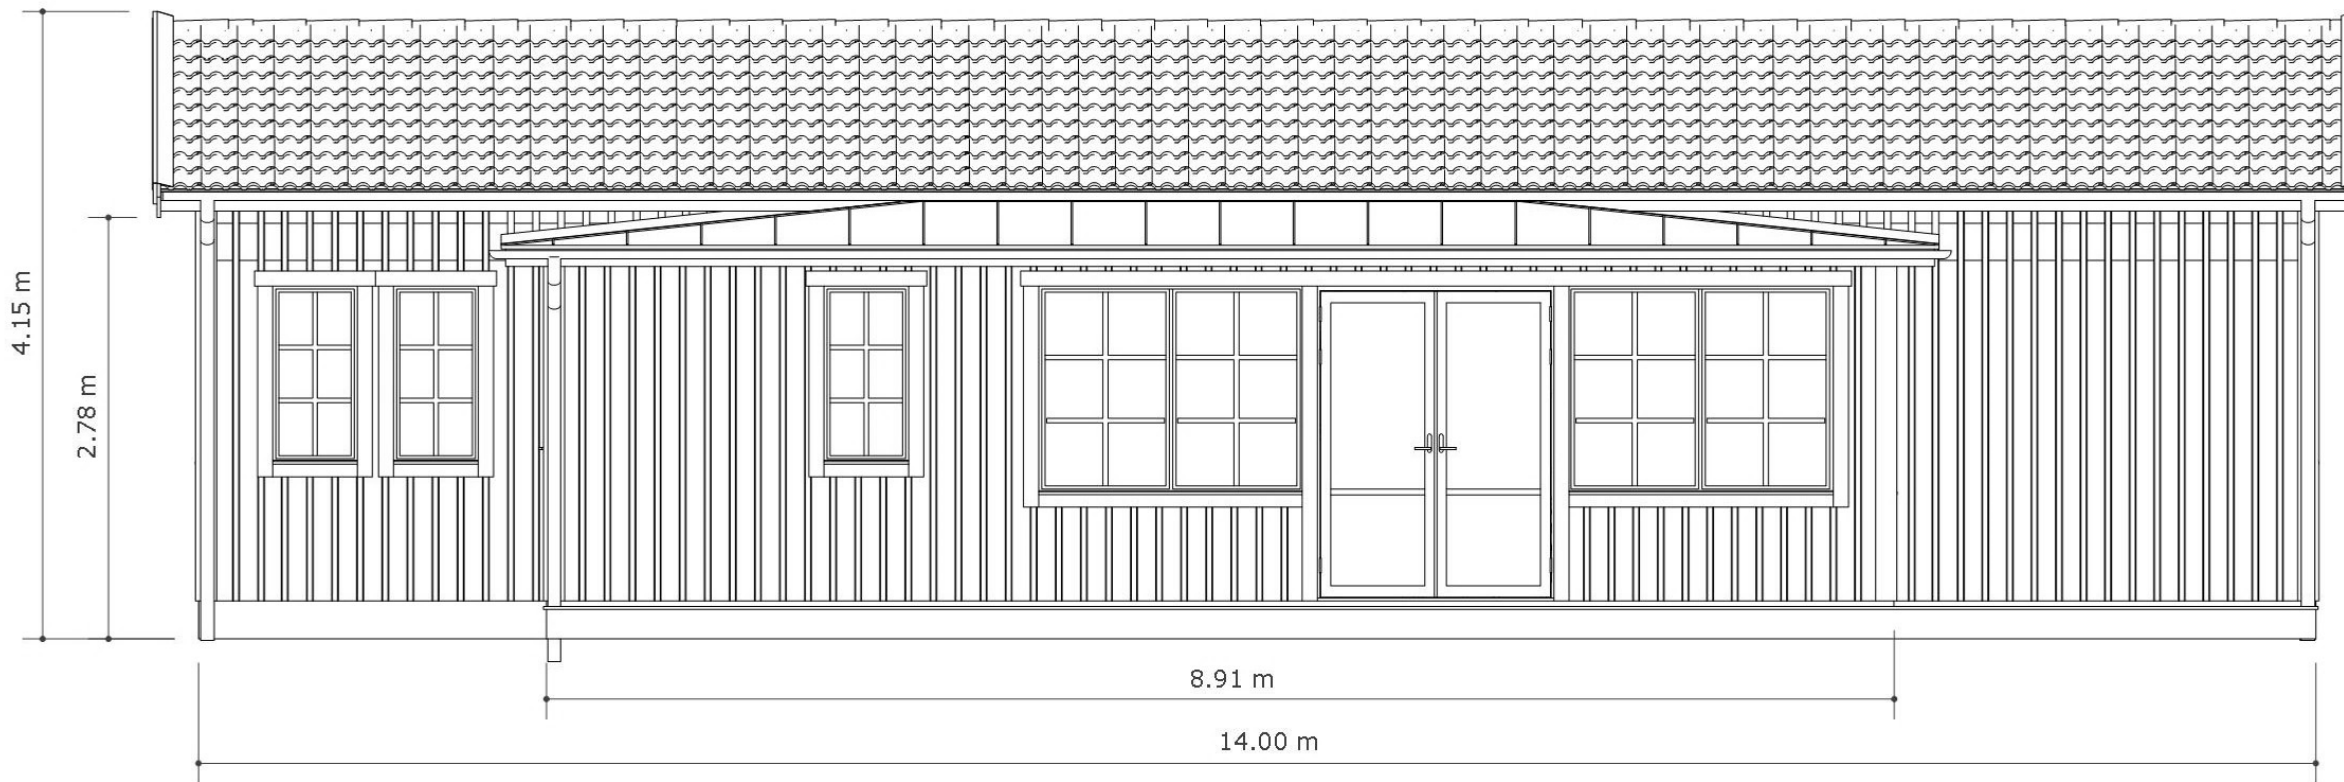

Fasad 1:50

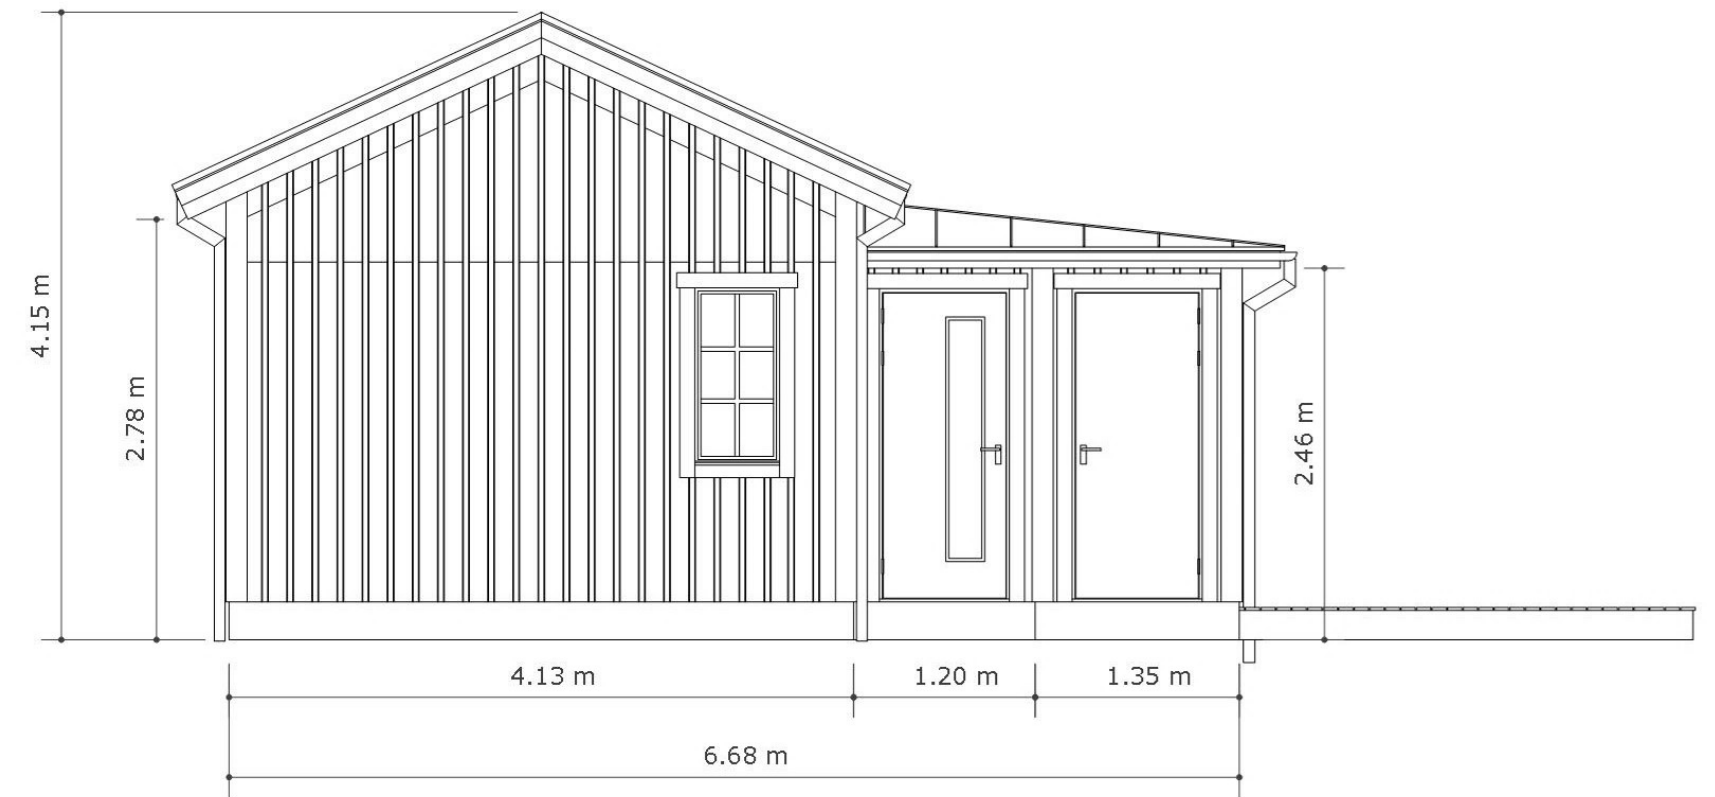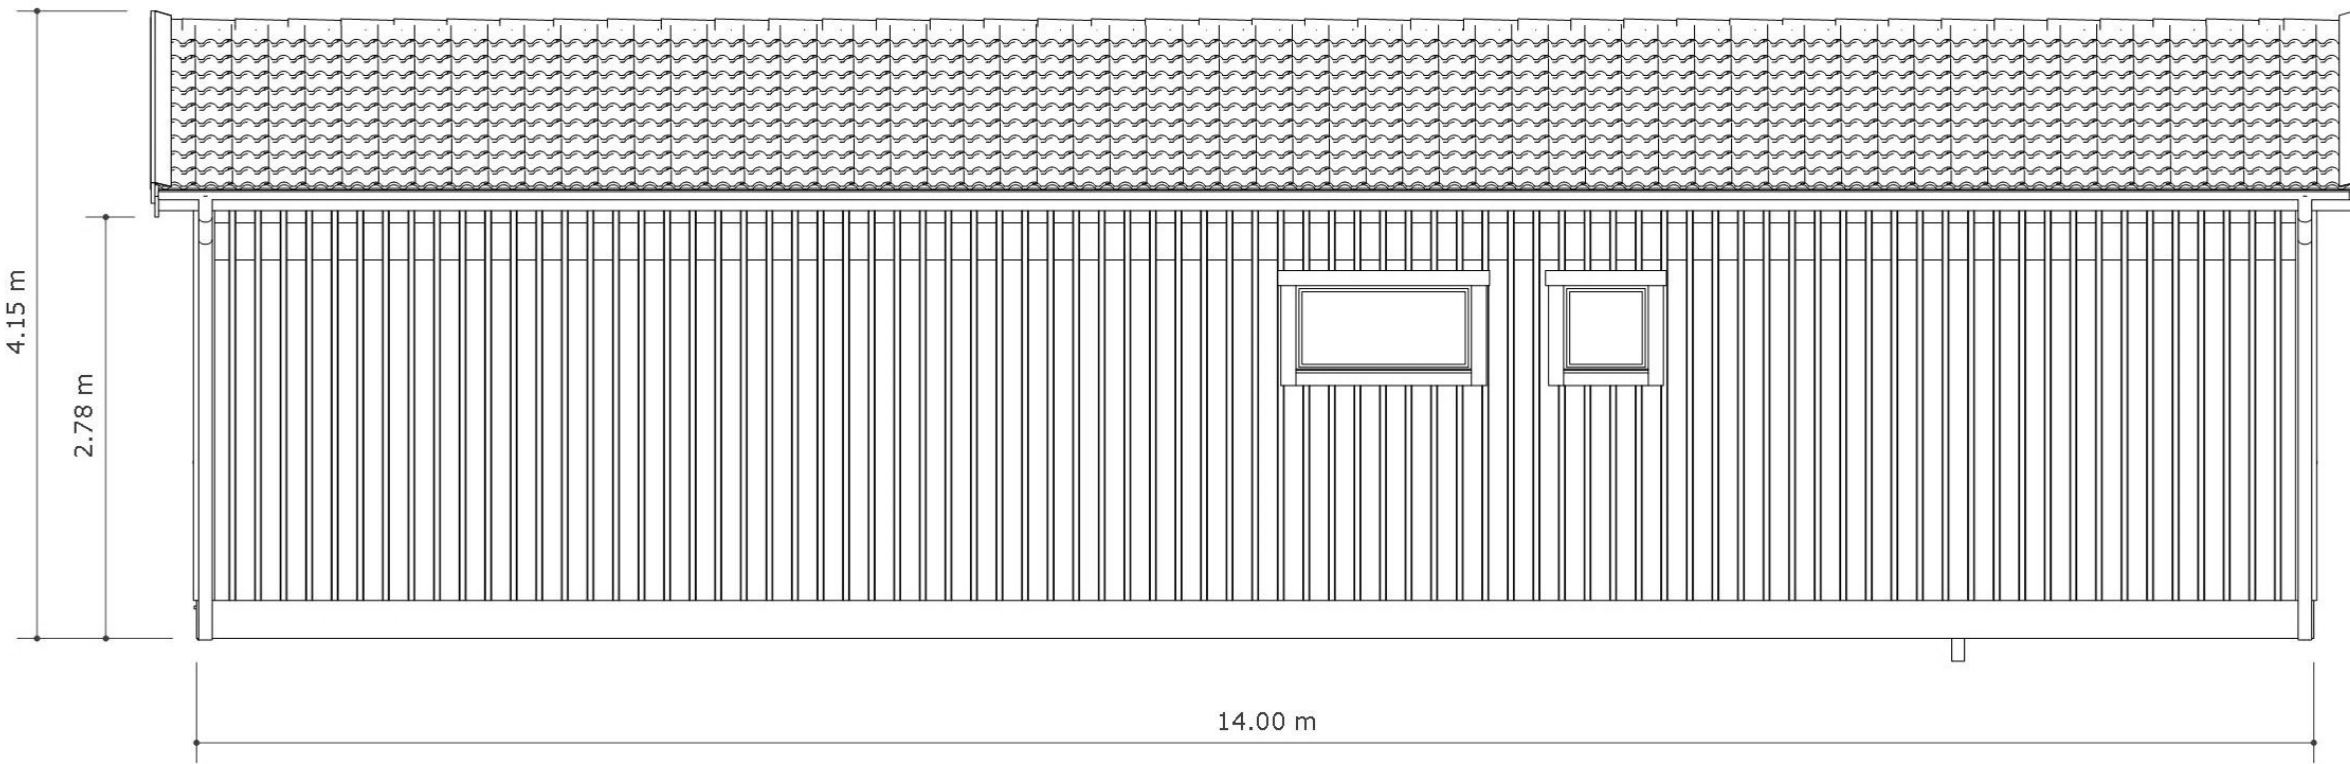

Fasad 1:50